

図1 広域見取図



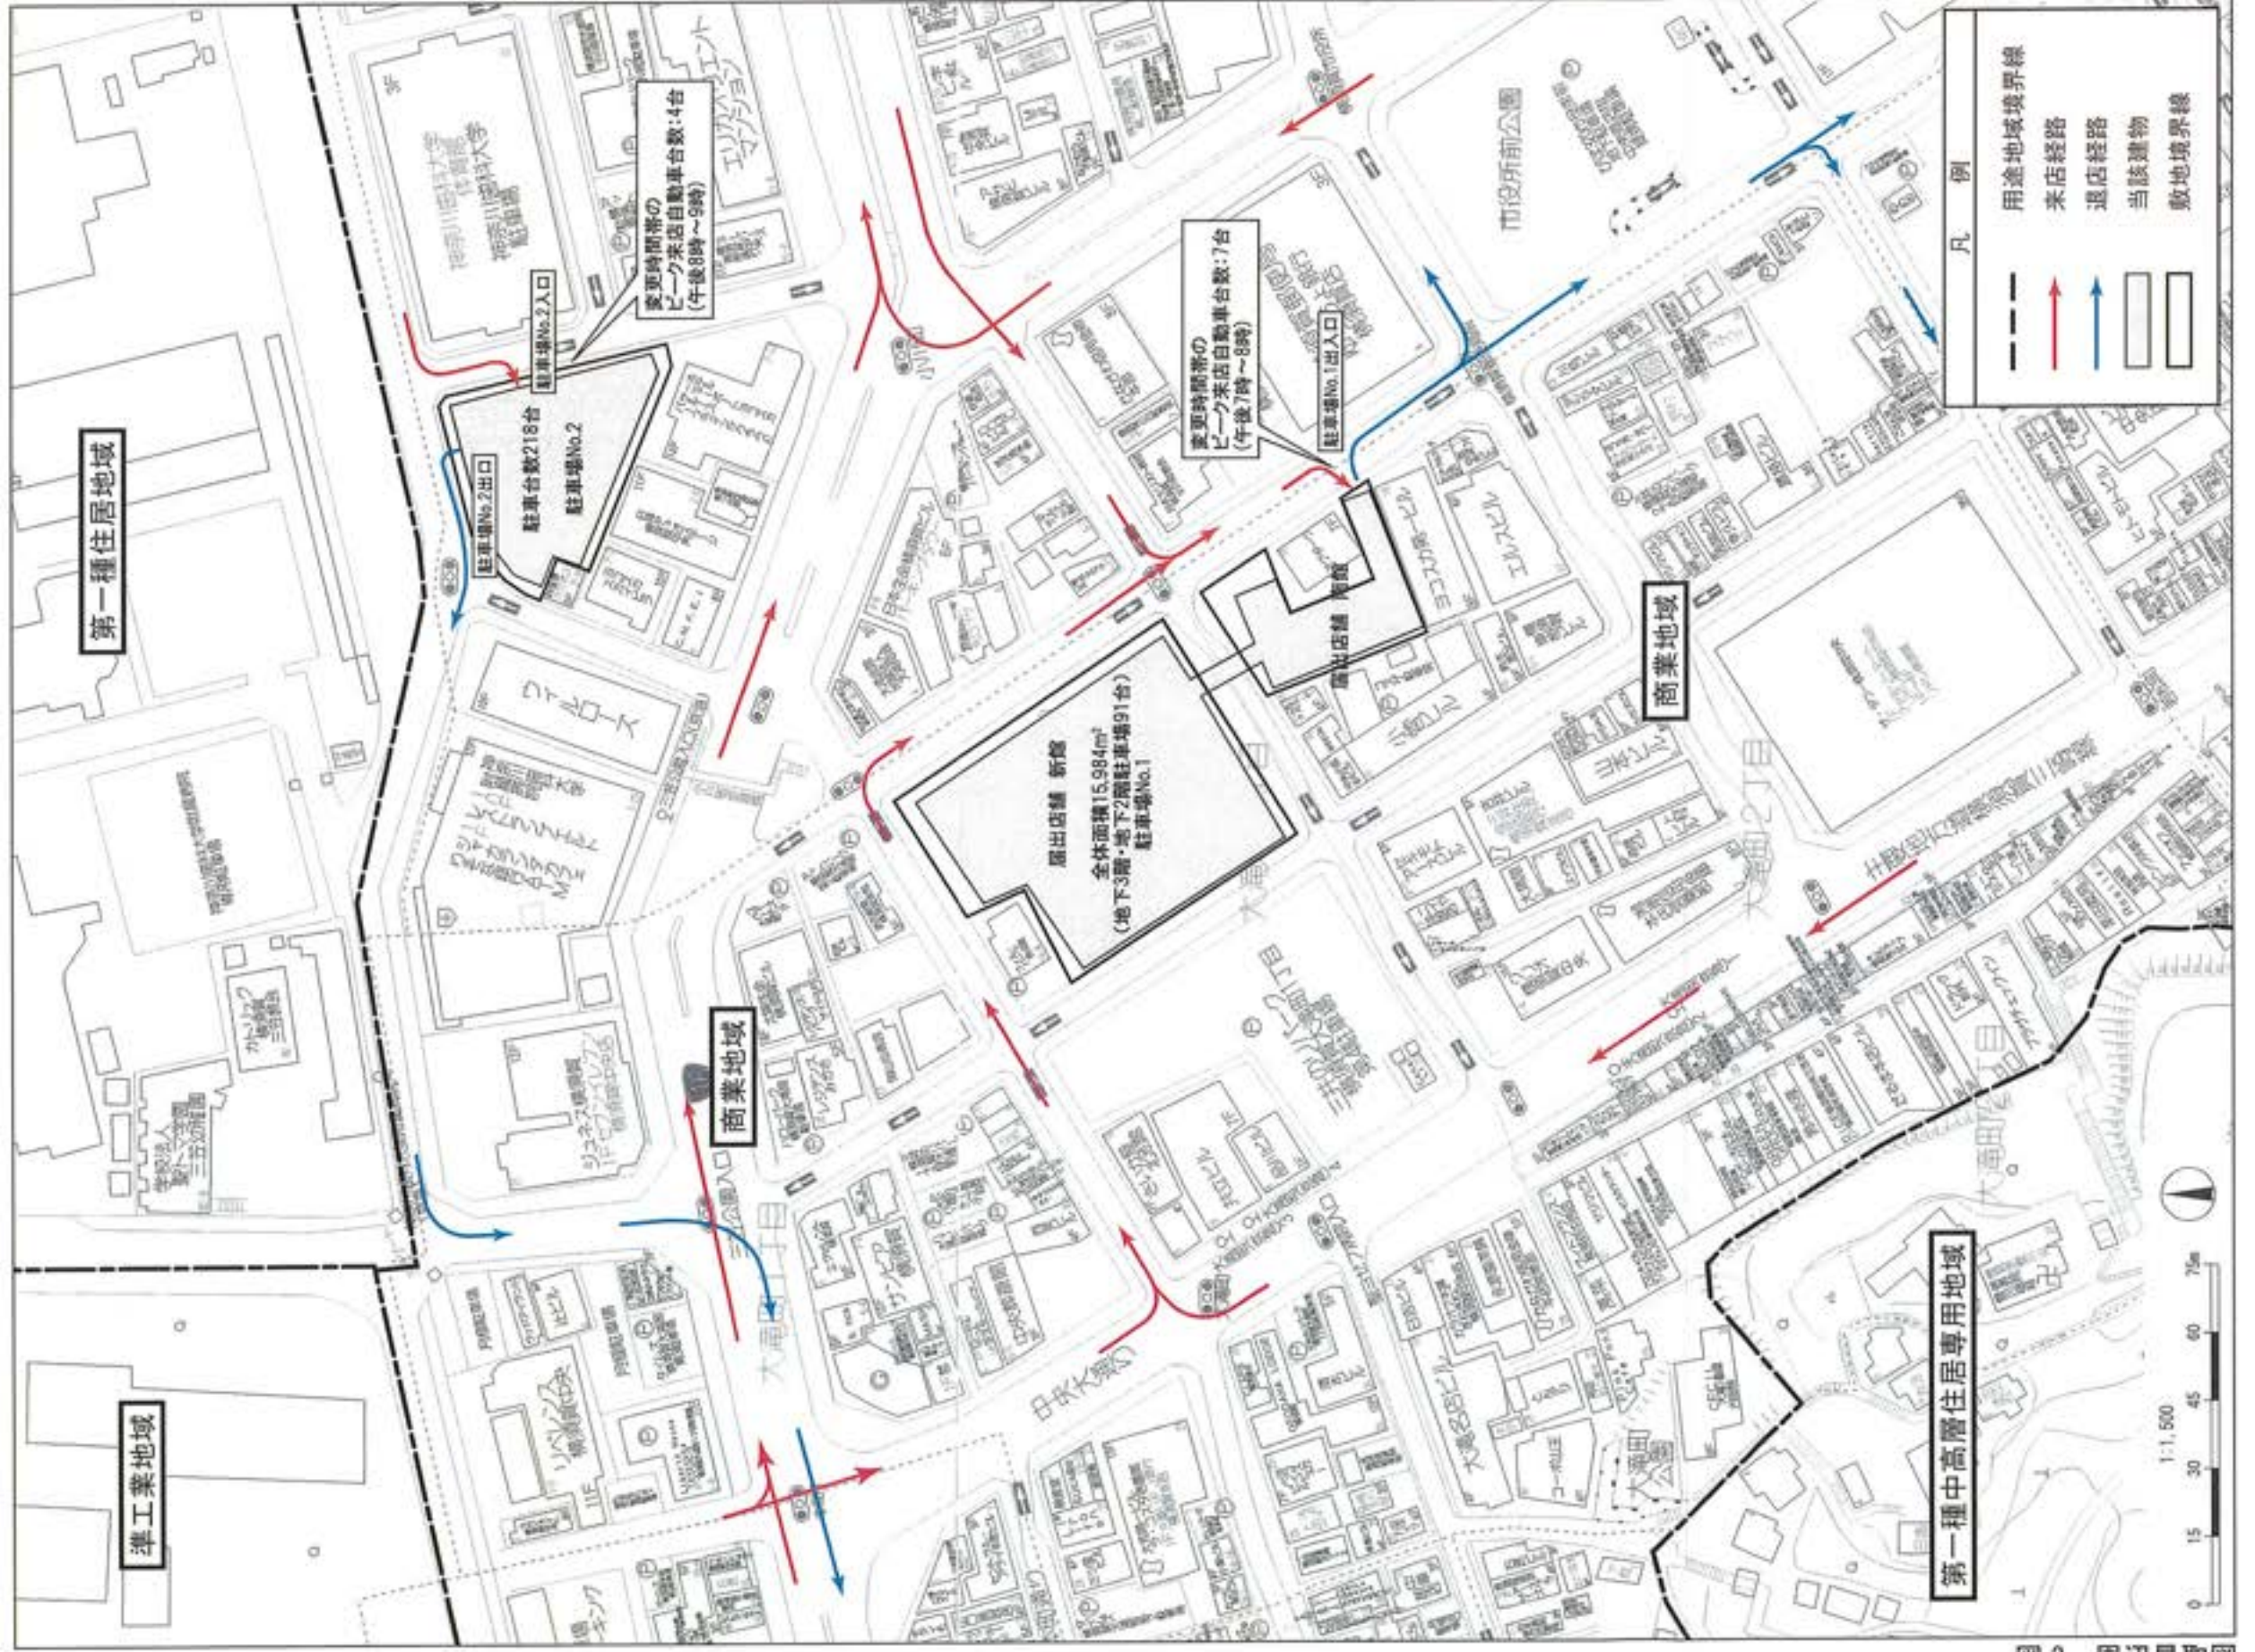


図2 周辺見取図



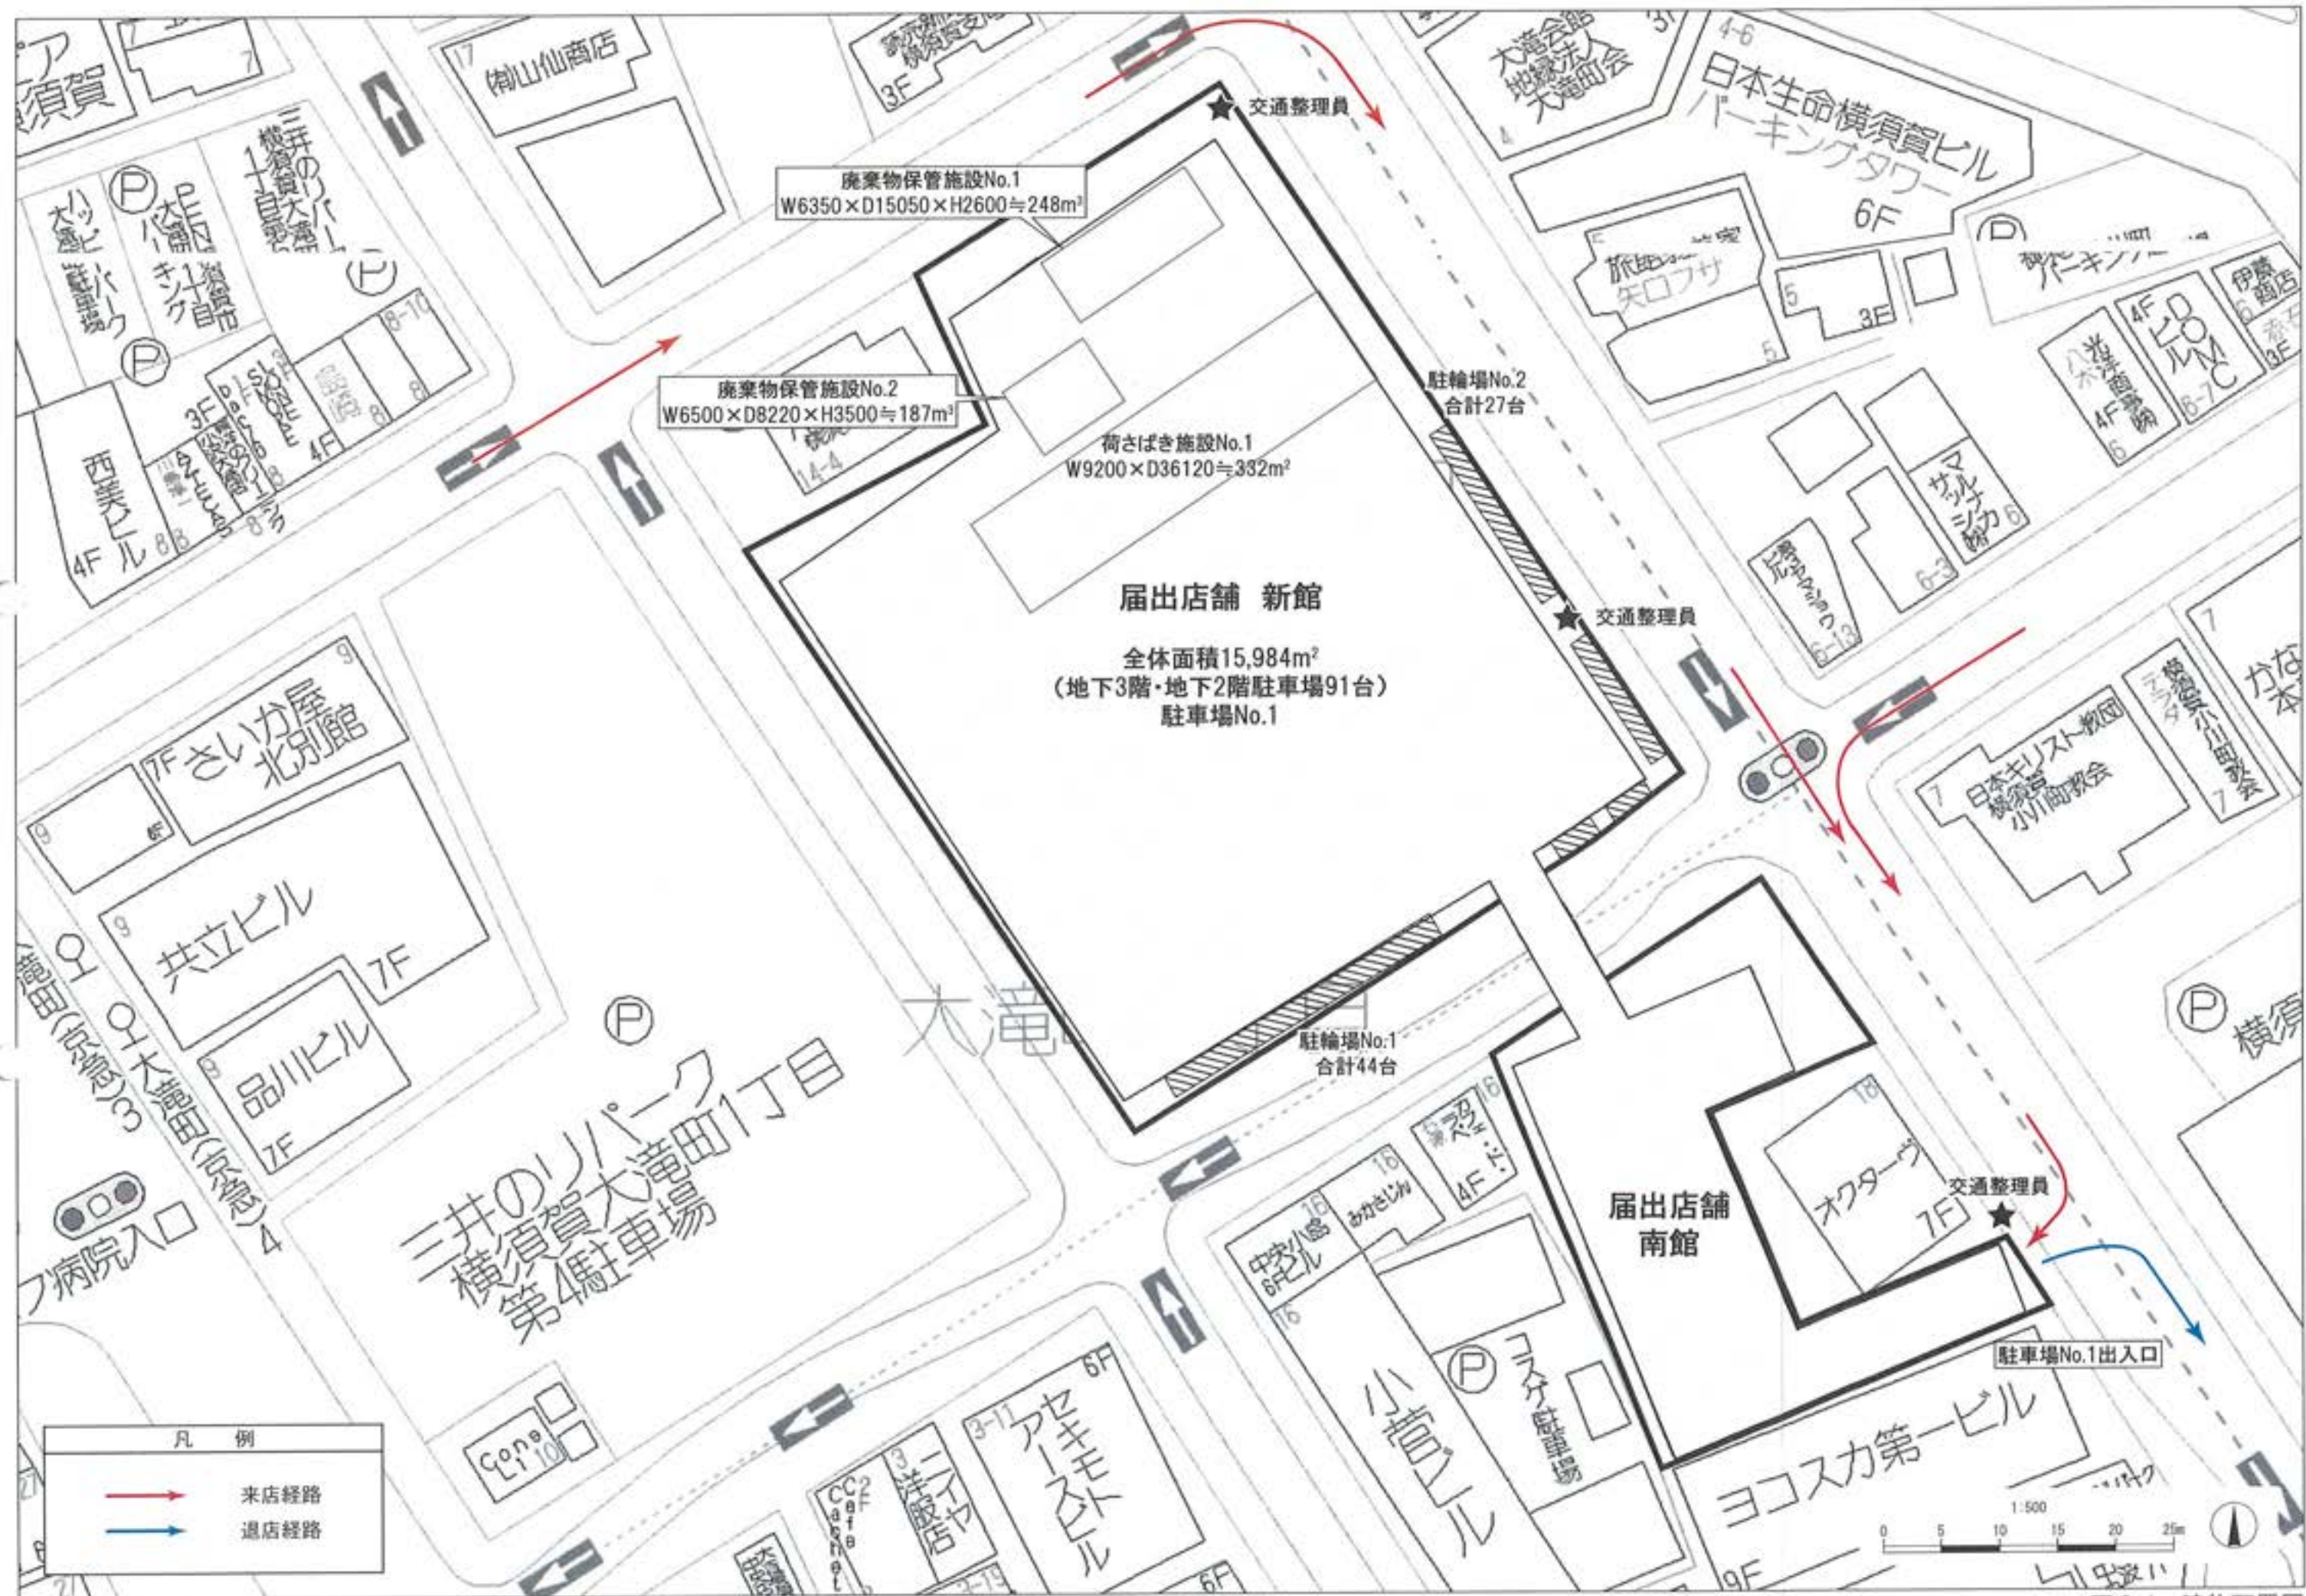


図 3-1 建物配置図

新 館						南 館					
階	床面積	店舗面積	事業面積	施設面積	備考	階	床面積	店舗面積	事業面積	施設面積	備考
塔屋2階	147	0	0	147		塔屋2階	15	0	0	15	
塔屋1階	693	54	0	639		塔屋1階	110	0	0	110	
屋上	0	108	0	0	屋根のない店舗面積部分	屋上	0	0	0	0	
6階	2,031	1,520	0	511		7階	56	0	0	56	
5階	2,665	1,962	0	703	南館連絡通路	6階	942	0	543	399	
4階	3,085	2,176	82	827		5階	1,005	557	0	448	
3階	3,106	2,400	0	706	南館連絡通路	4階	1,005	408	163	434	
2階	2,852	2,047	83	722		3階	1,005	580	0	425	
1階	2,928	2,315	0	613		2階	975	0	550	425	
地下1階	3,170	1,857	79	1,234		1階	809	0	355	454	
						地下1階	944	0	277	667	
地下2階	3,242	0	0	3,242	南館物流通路	地下2階	1,040	0	127	913	
地下3階	3,065	0	0	3,065							
合計	26,984	14,439	244	12,409		合計	7,906	1,545	2,015	4,346	

図 3-2 店舗面積表



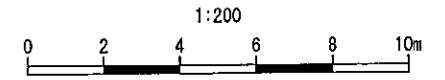
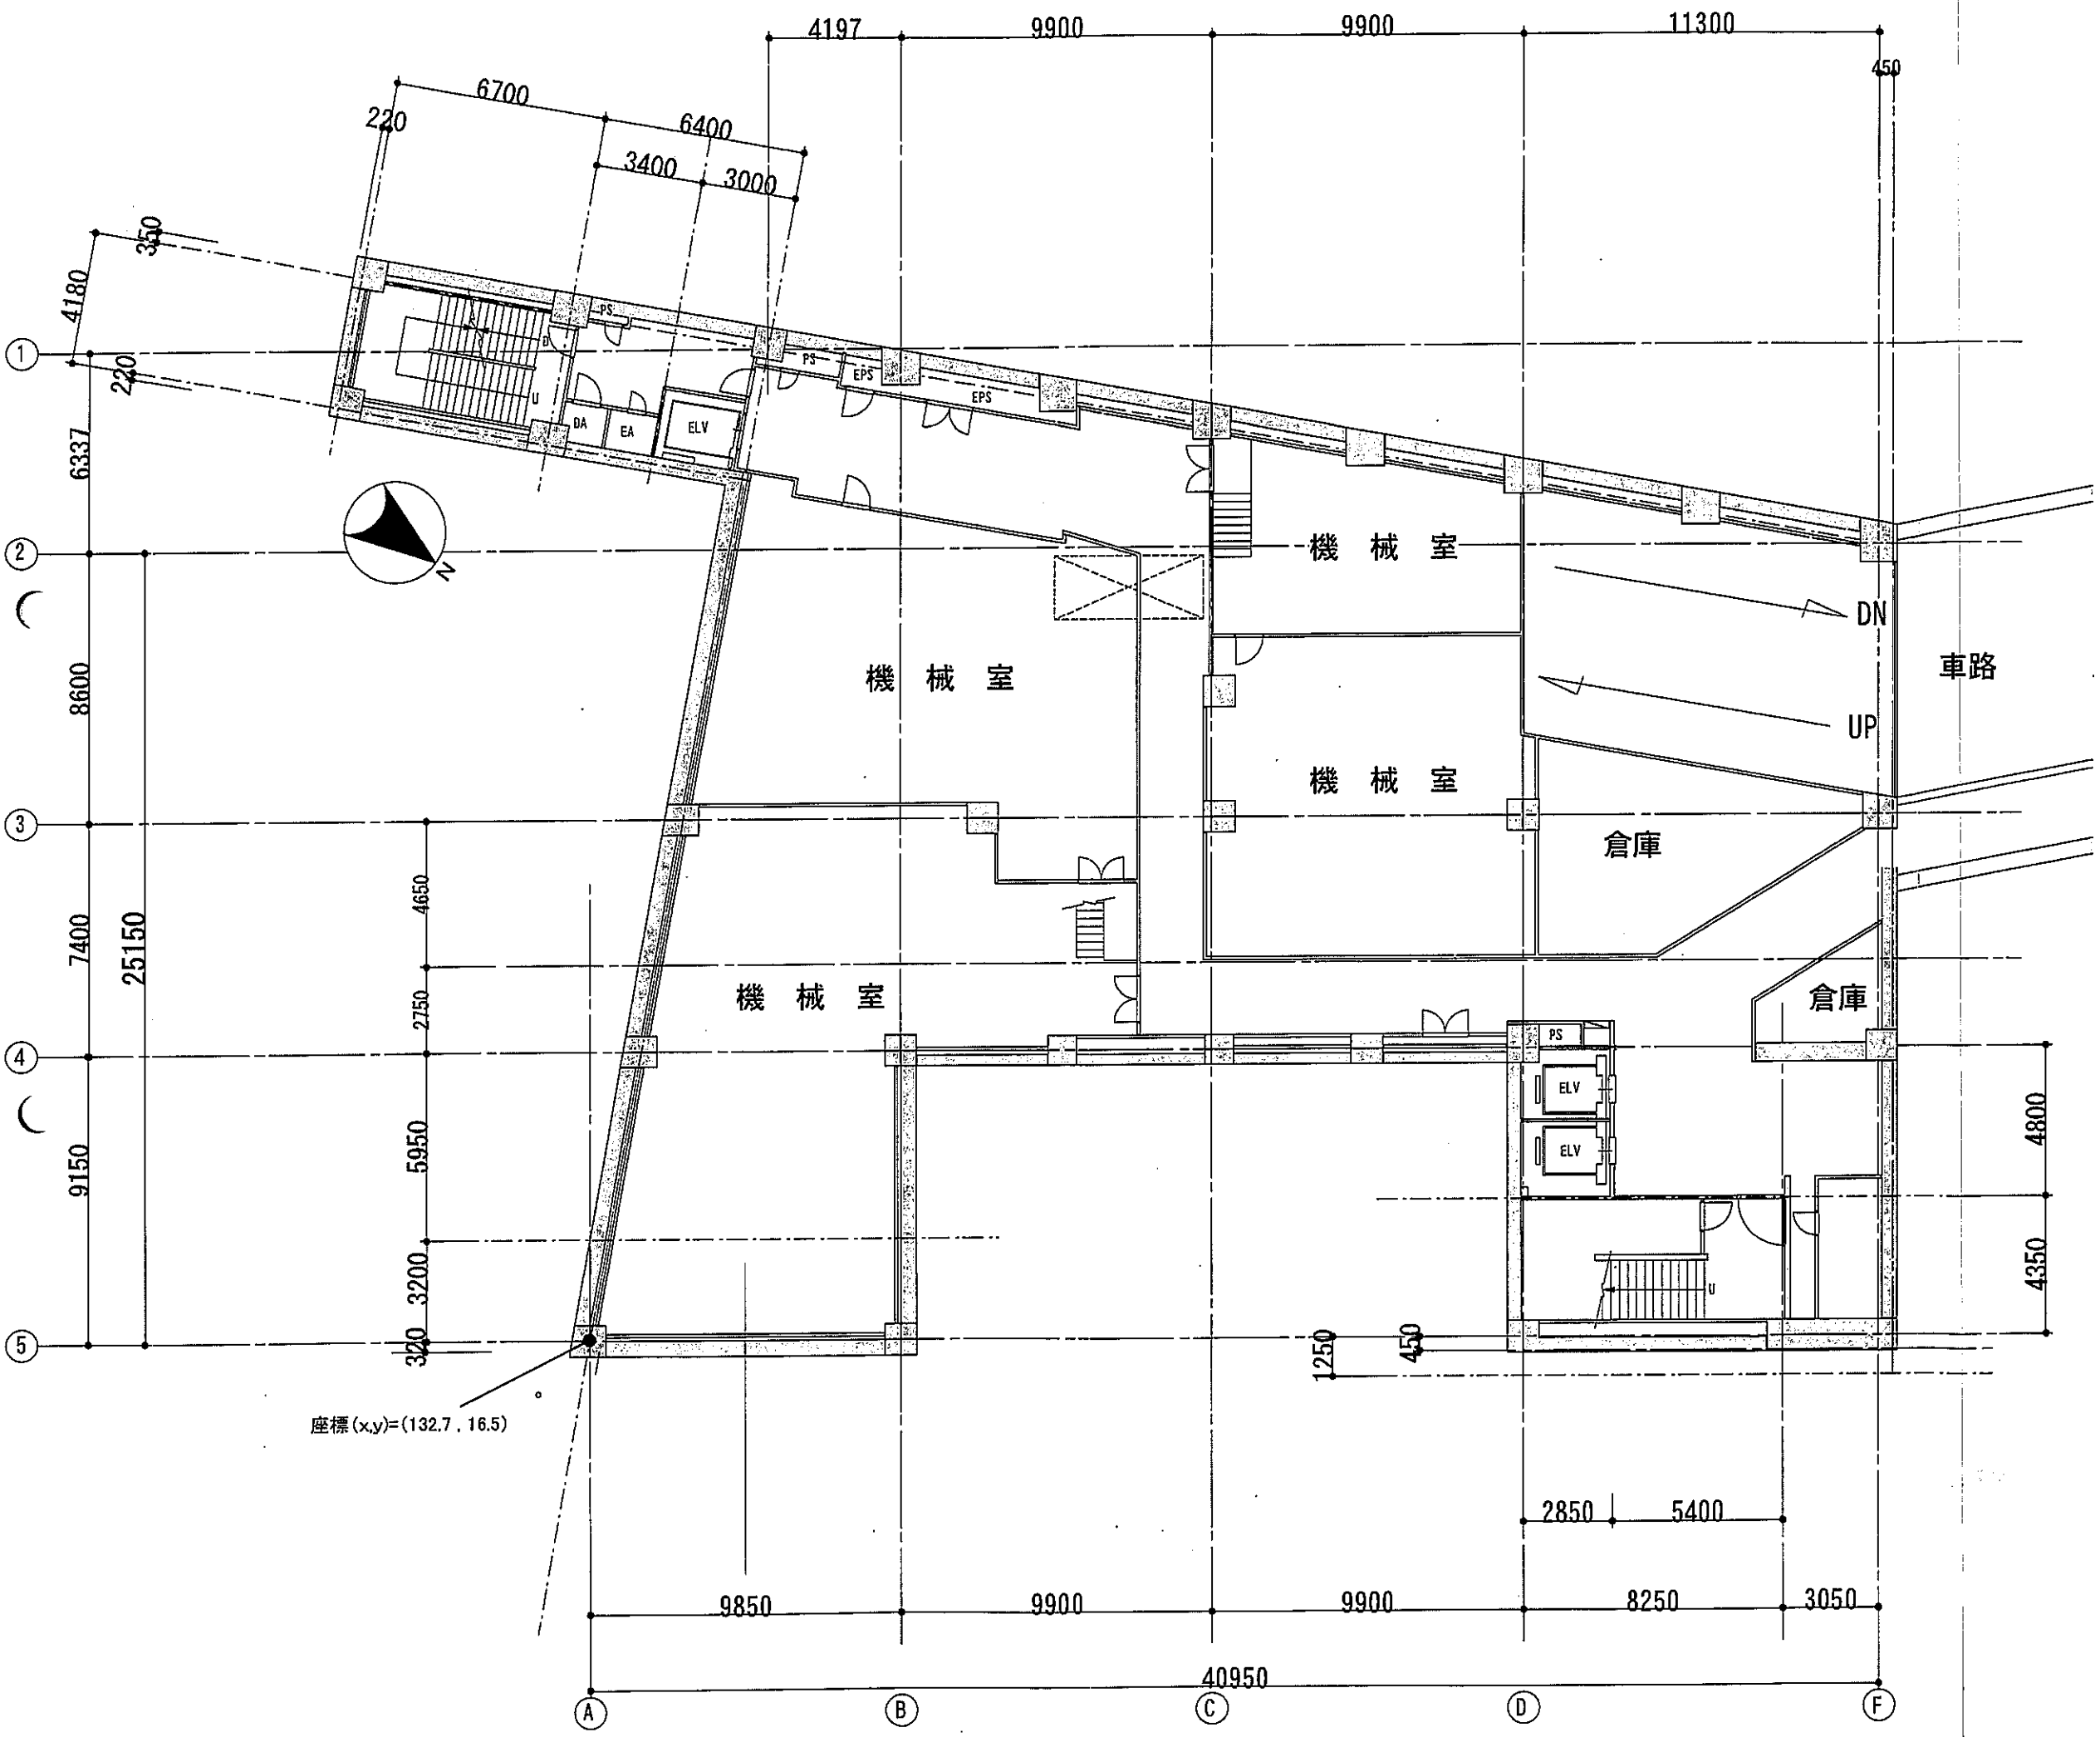


图 4-1 南館地下 2 階平面图



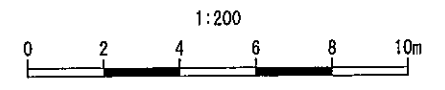


图 4-2 南館地下1階平面図

凡 例	
	車両走行ルート

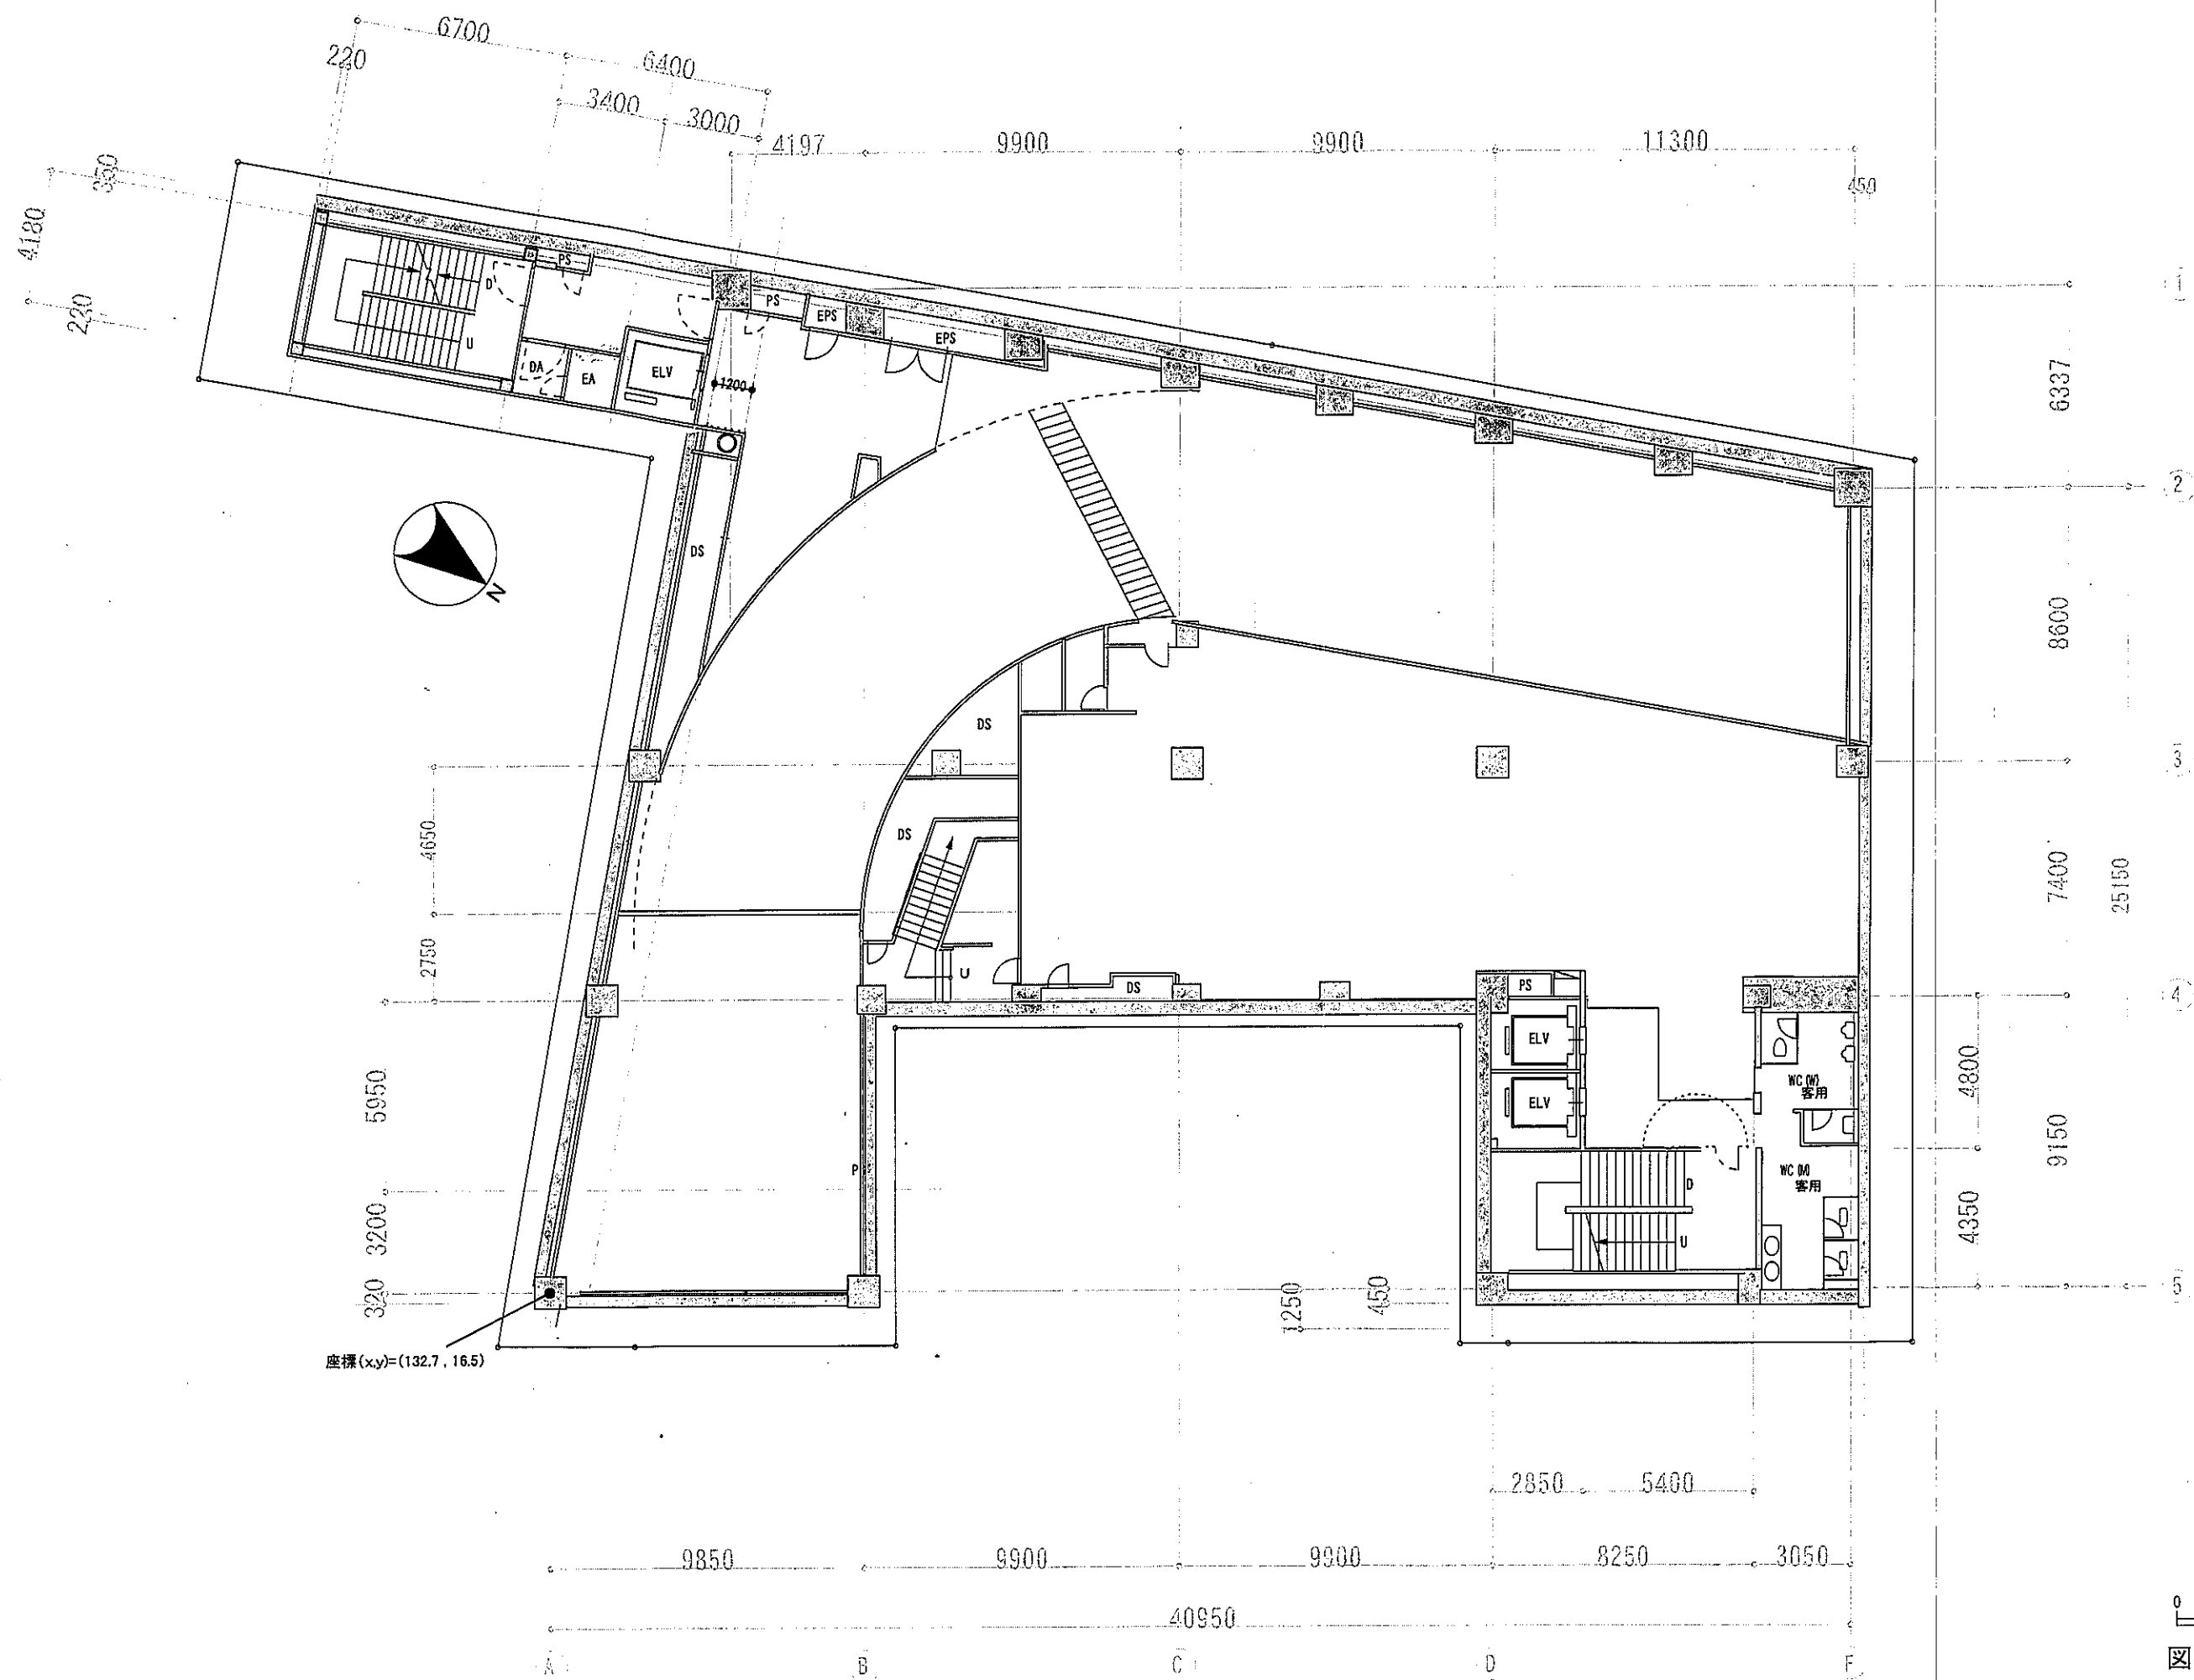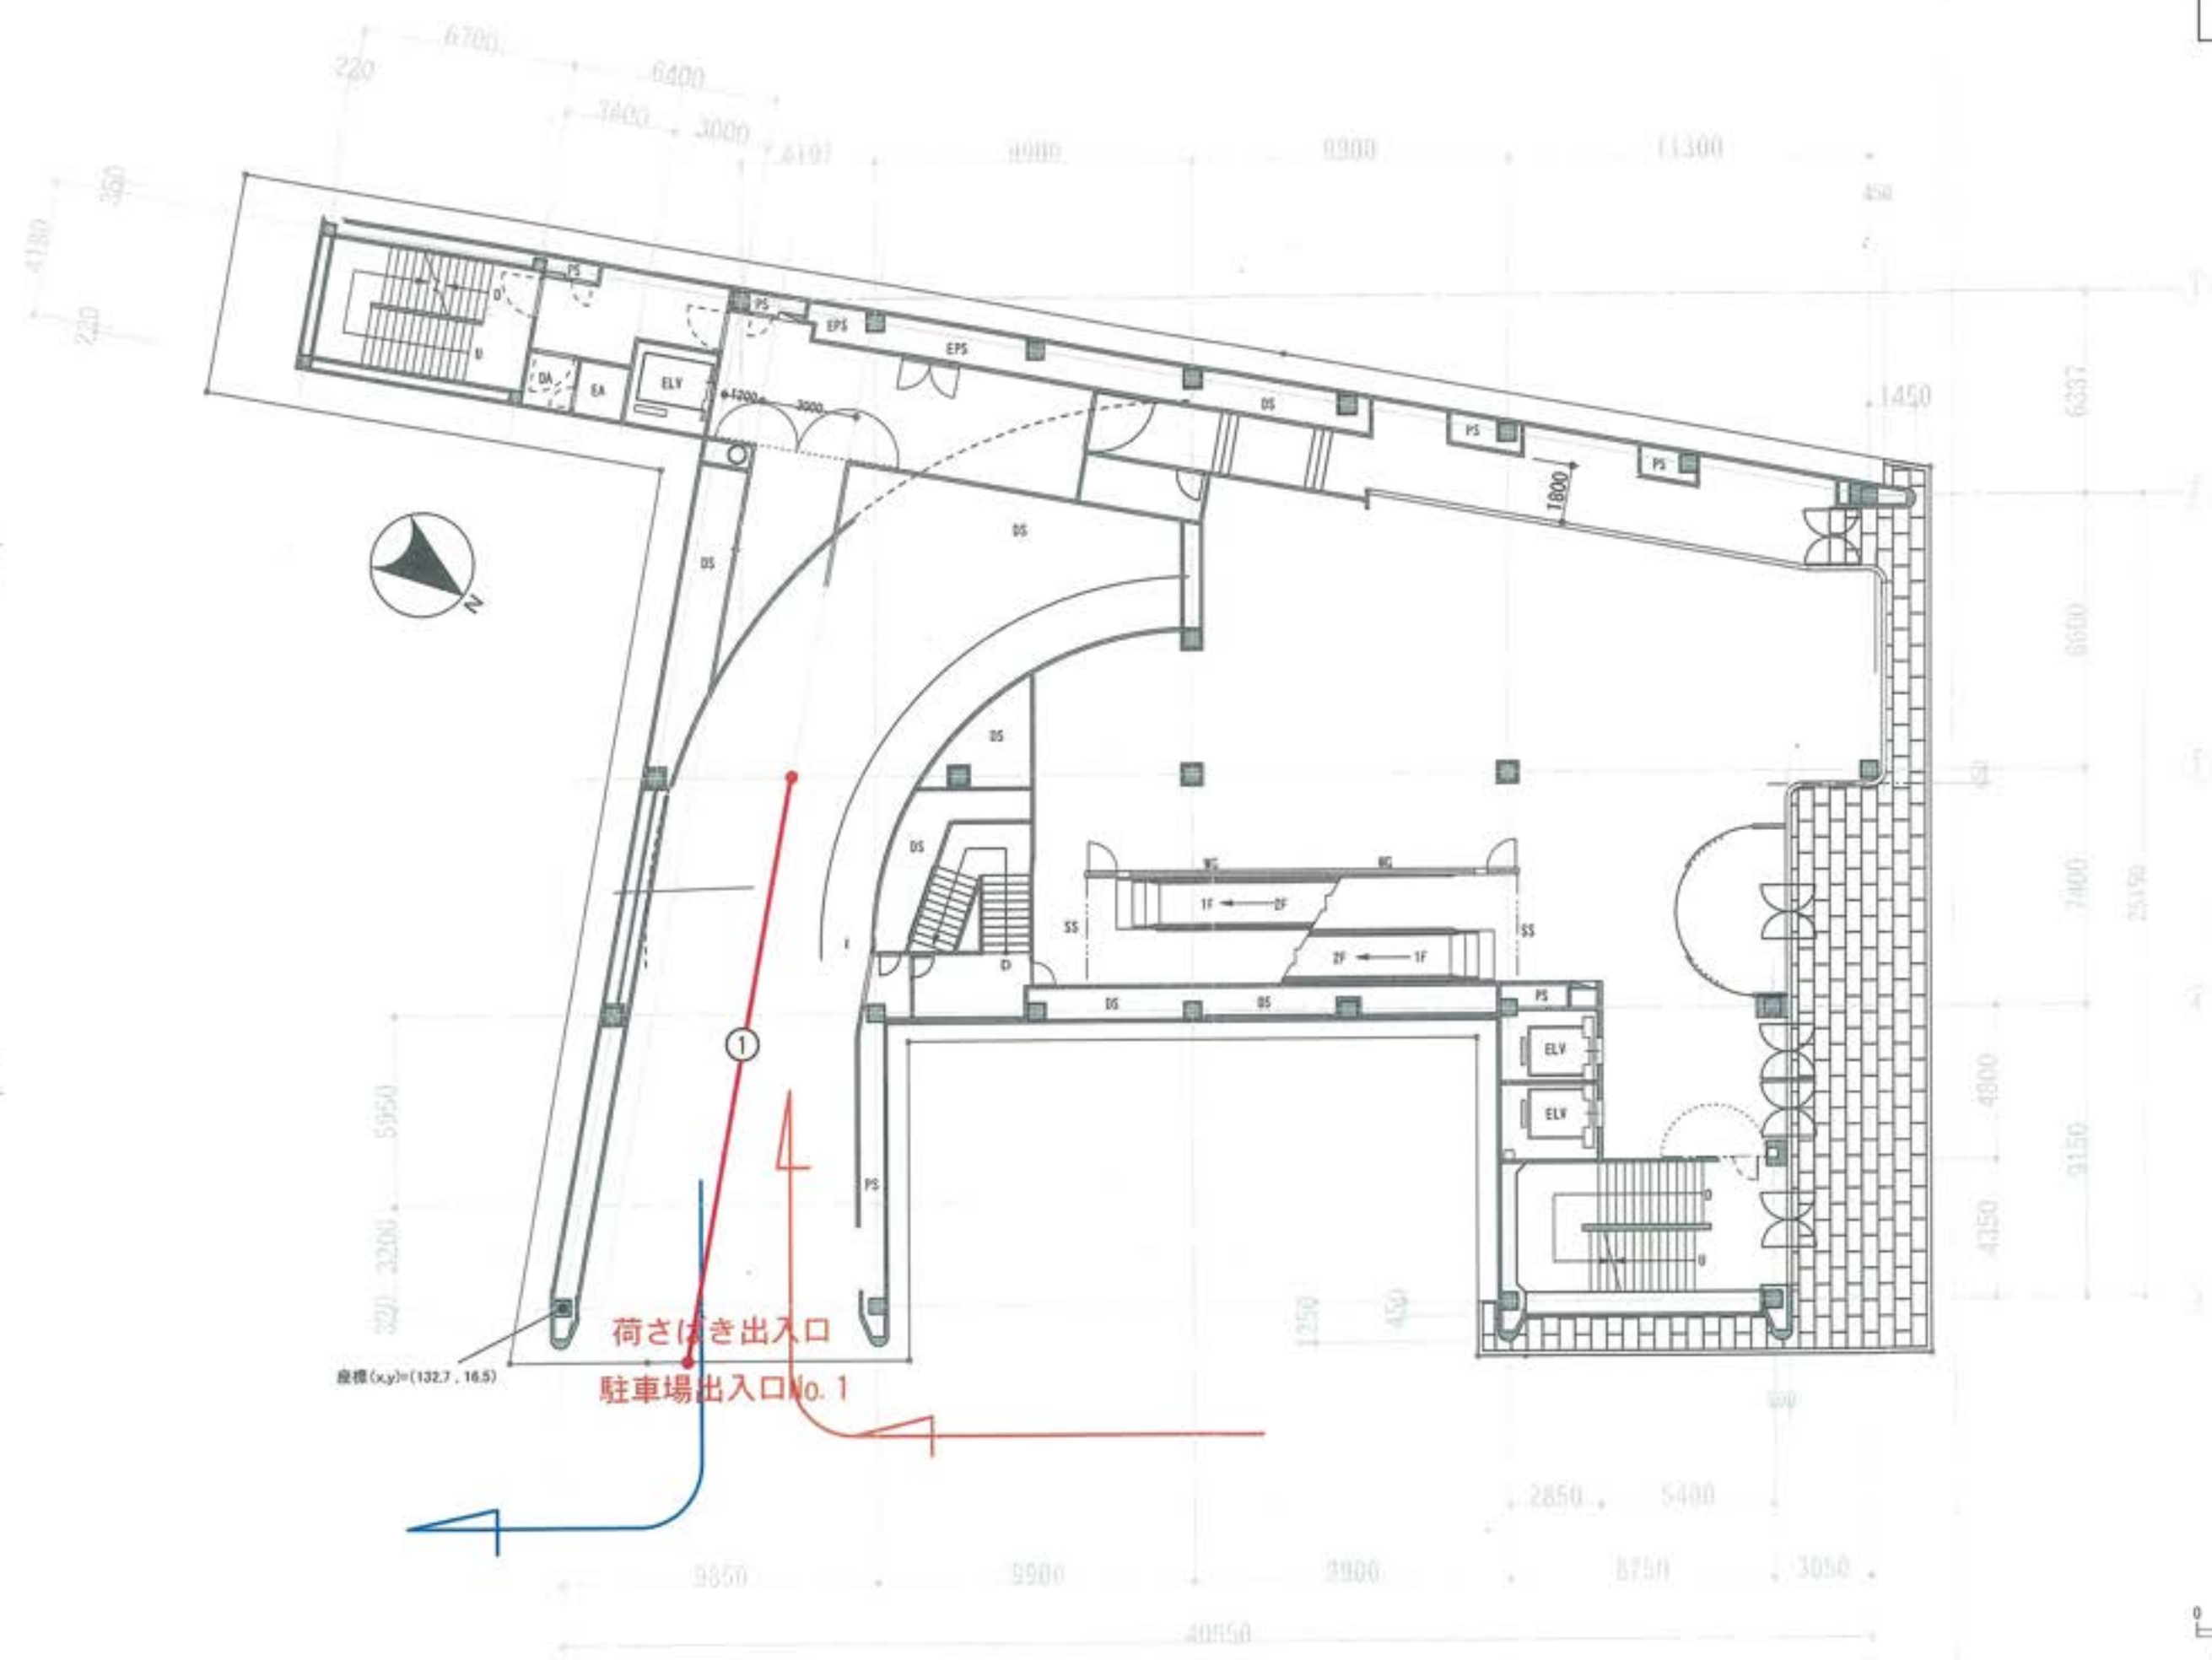

座標(x,y)=(132.7, 16.5)

荷さげき出入口  
駐車場出入口No. 1



図 4-3 南館 1 階平面図


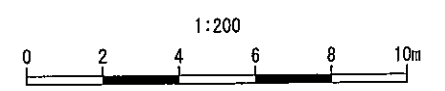



图 4-4 南館 2 階平面图

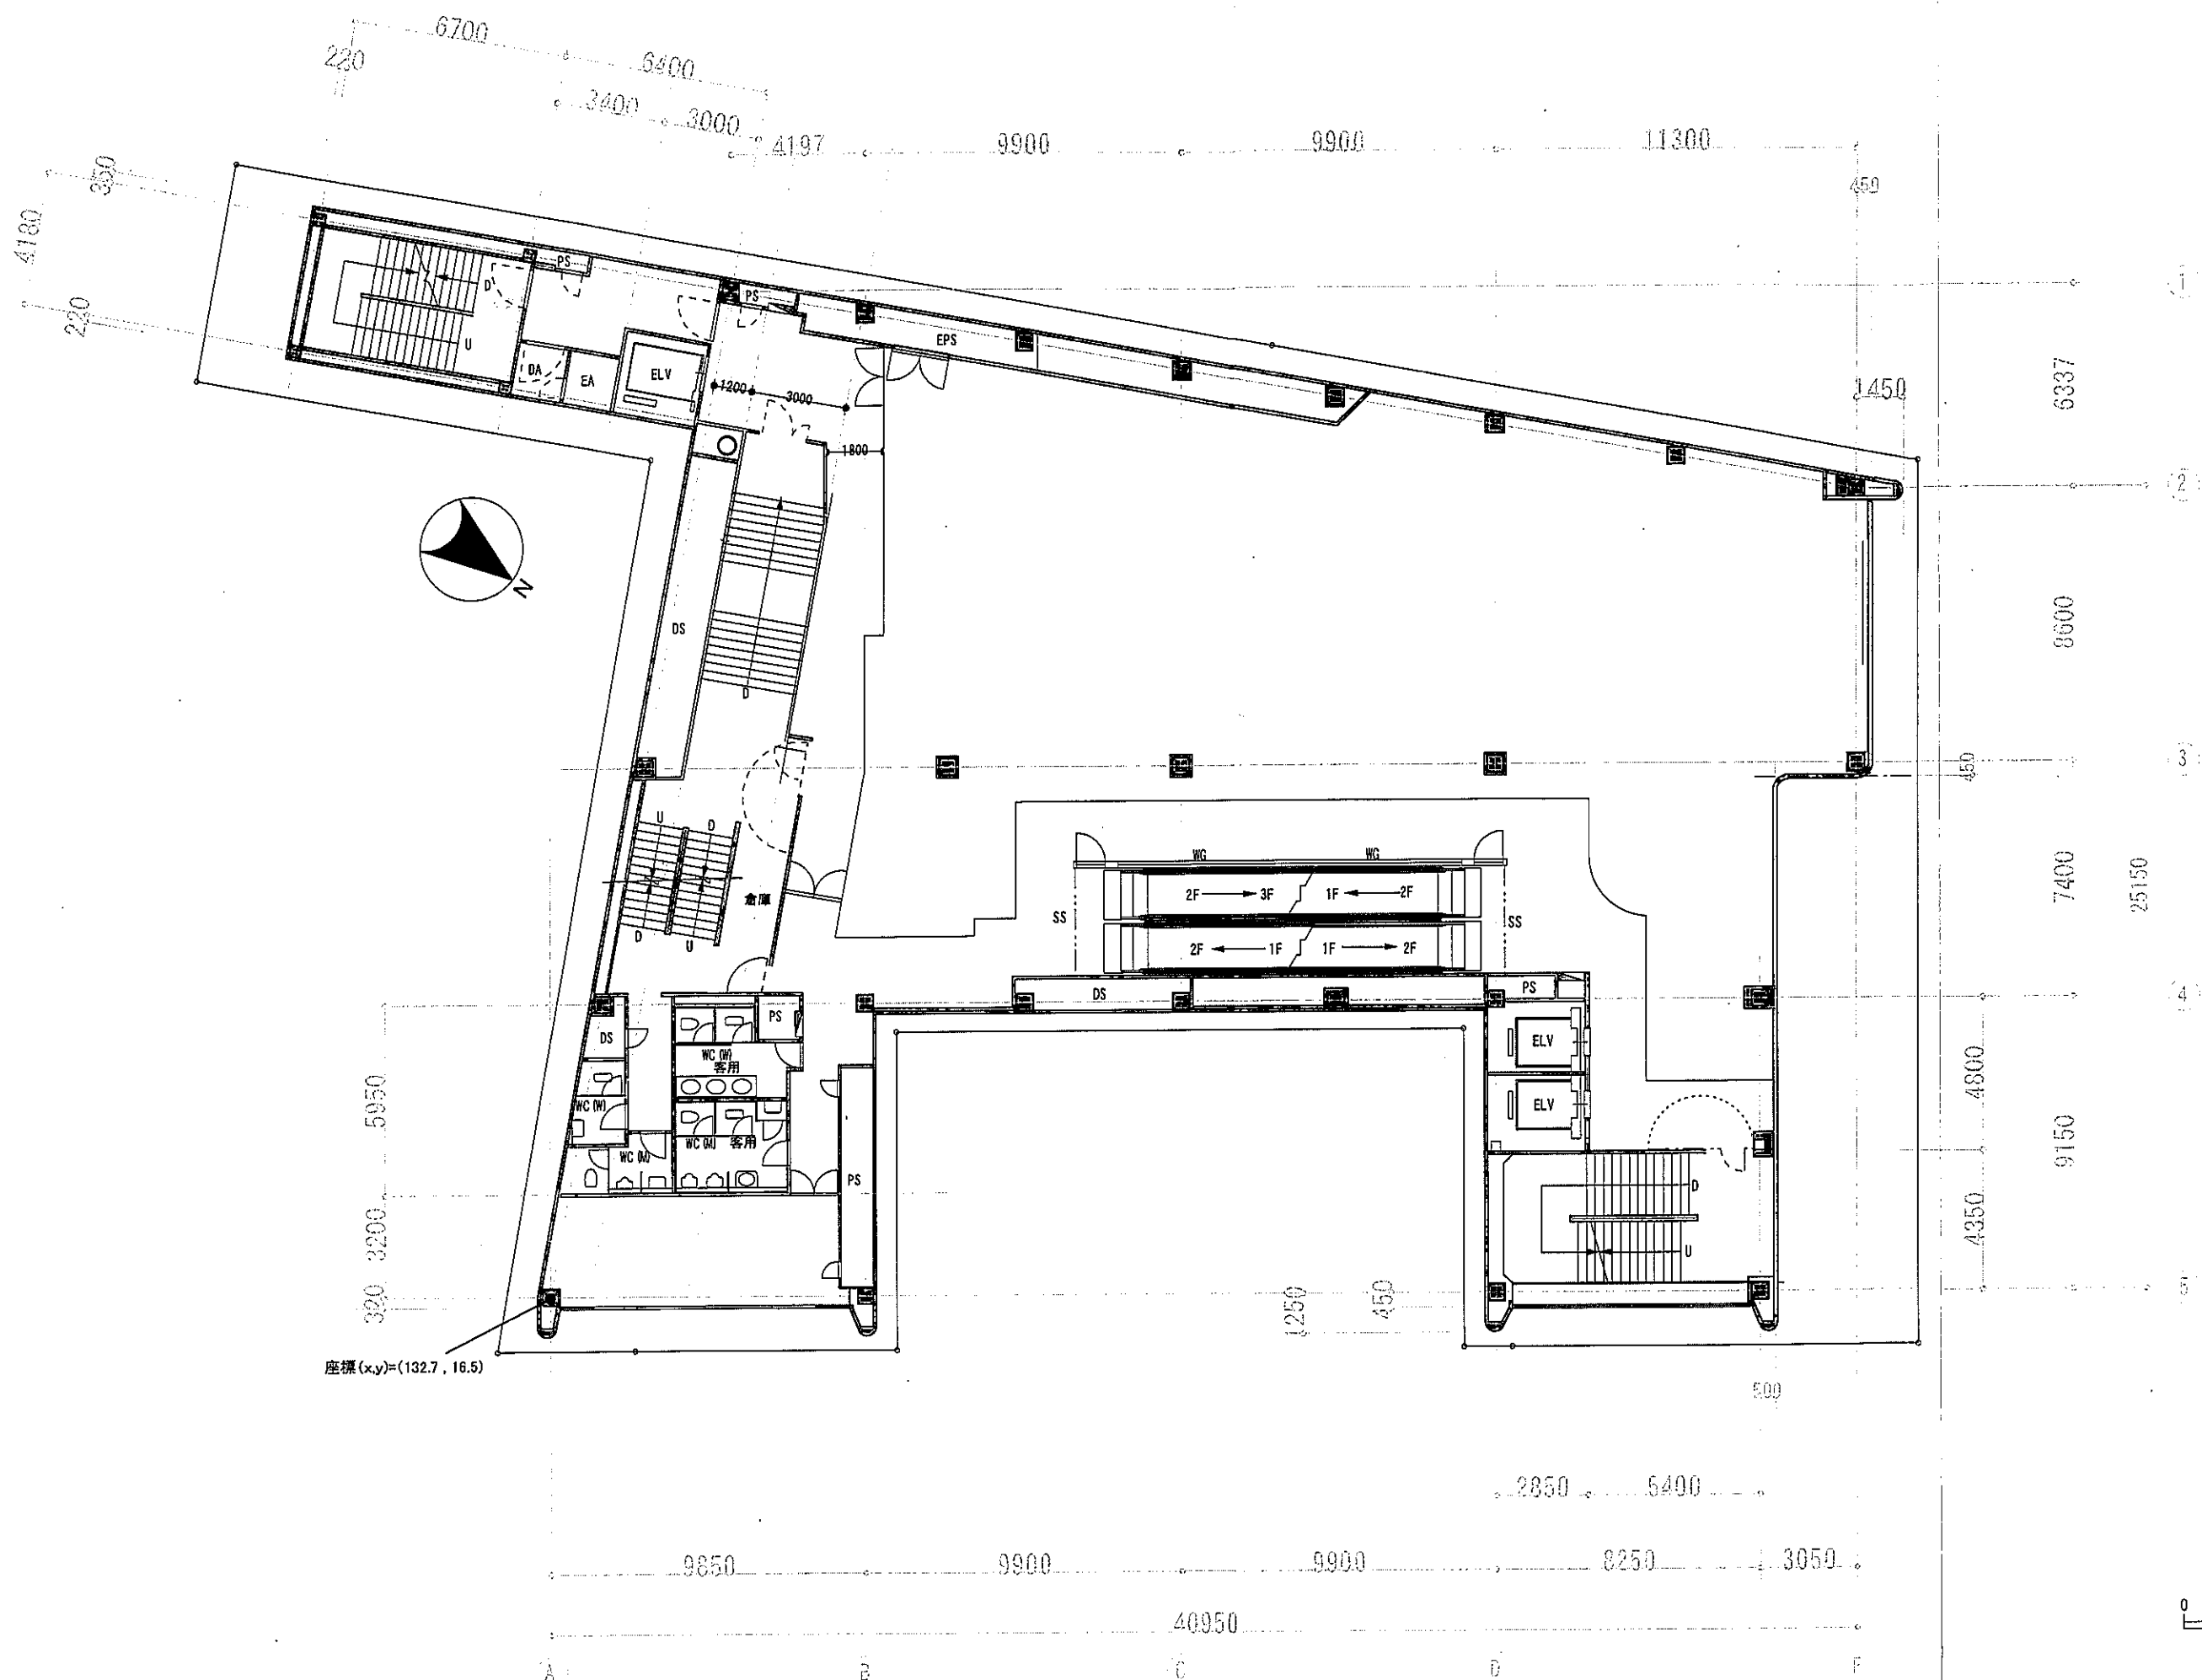

凡 例	
	店舗

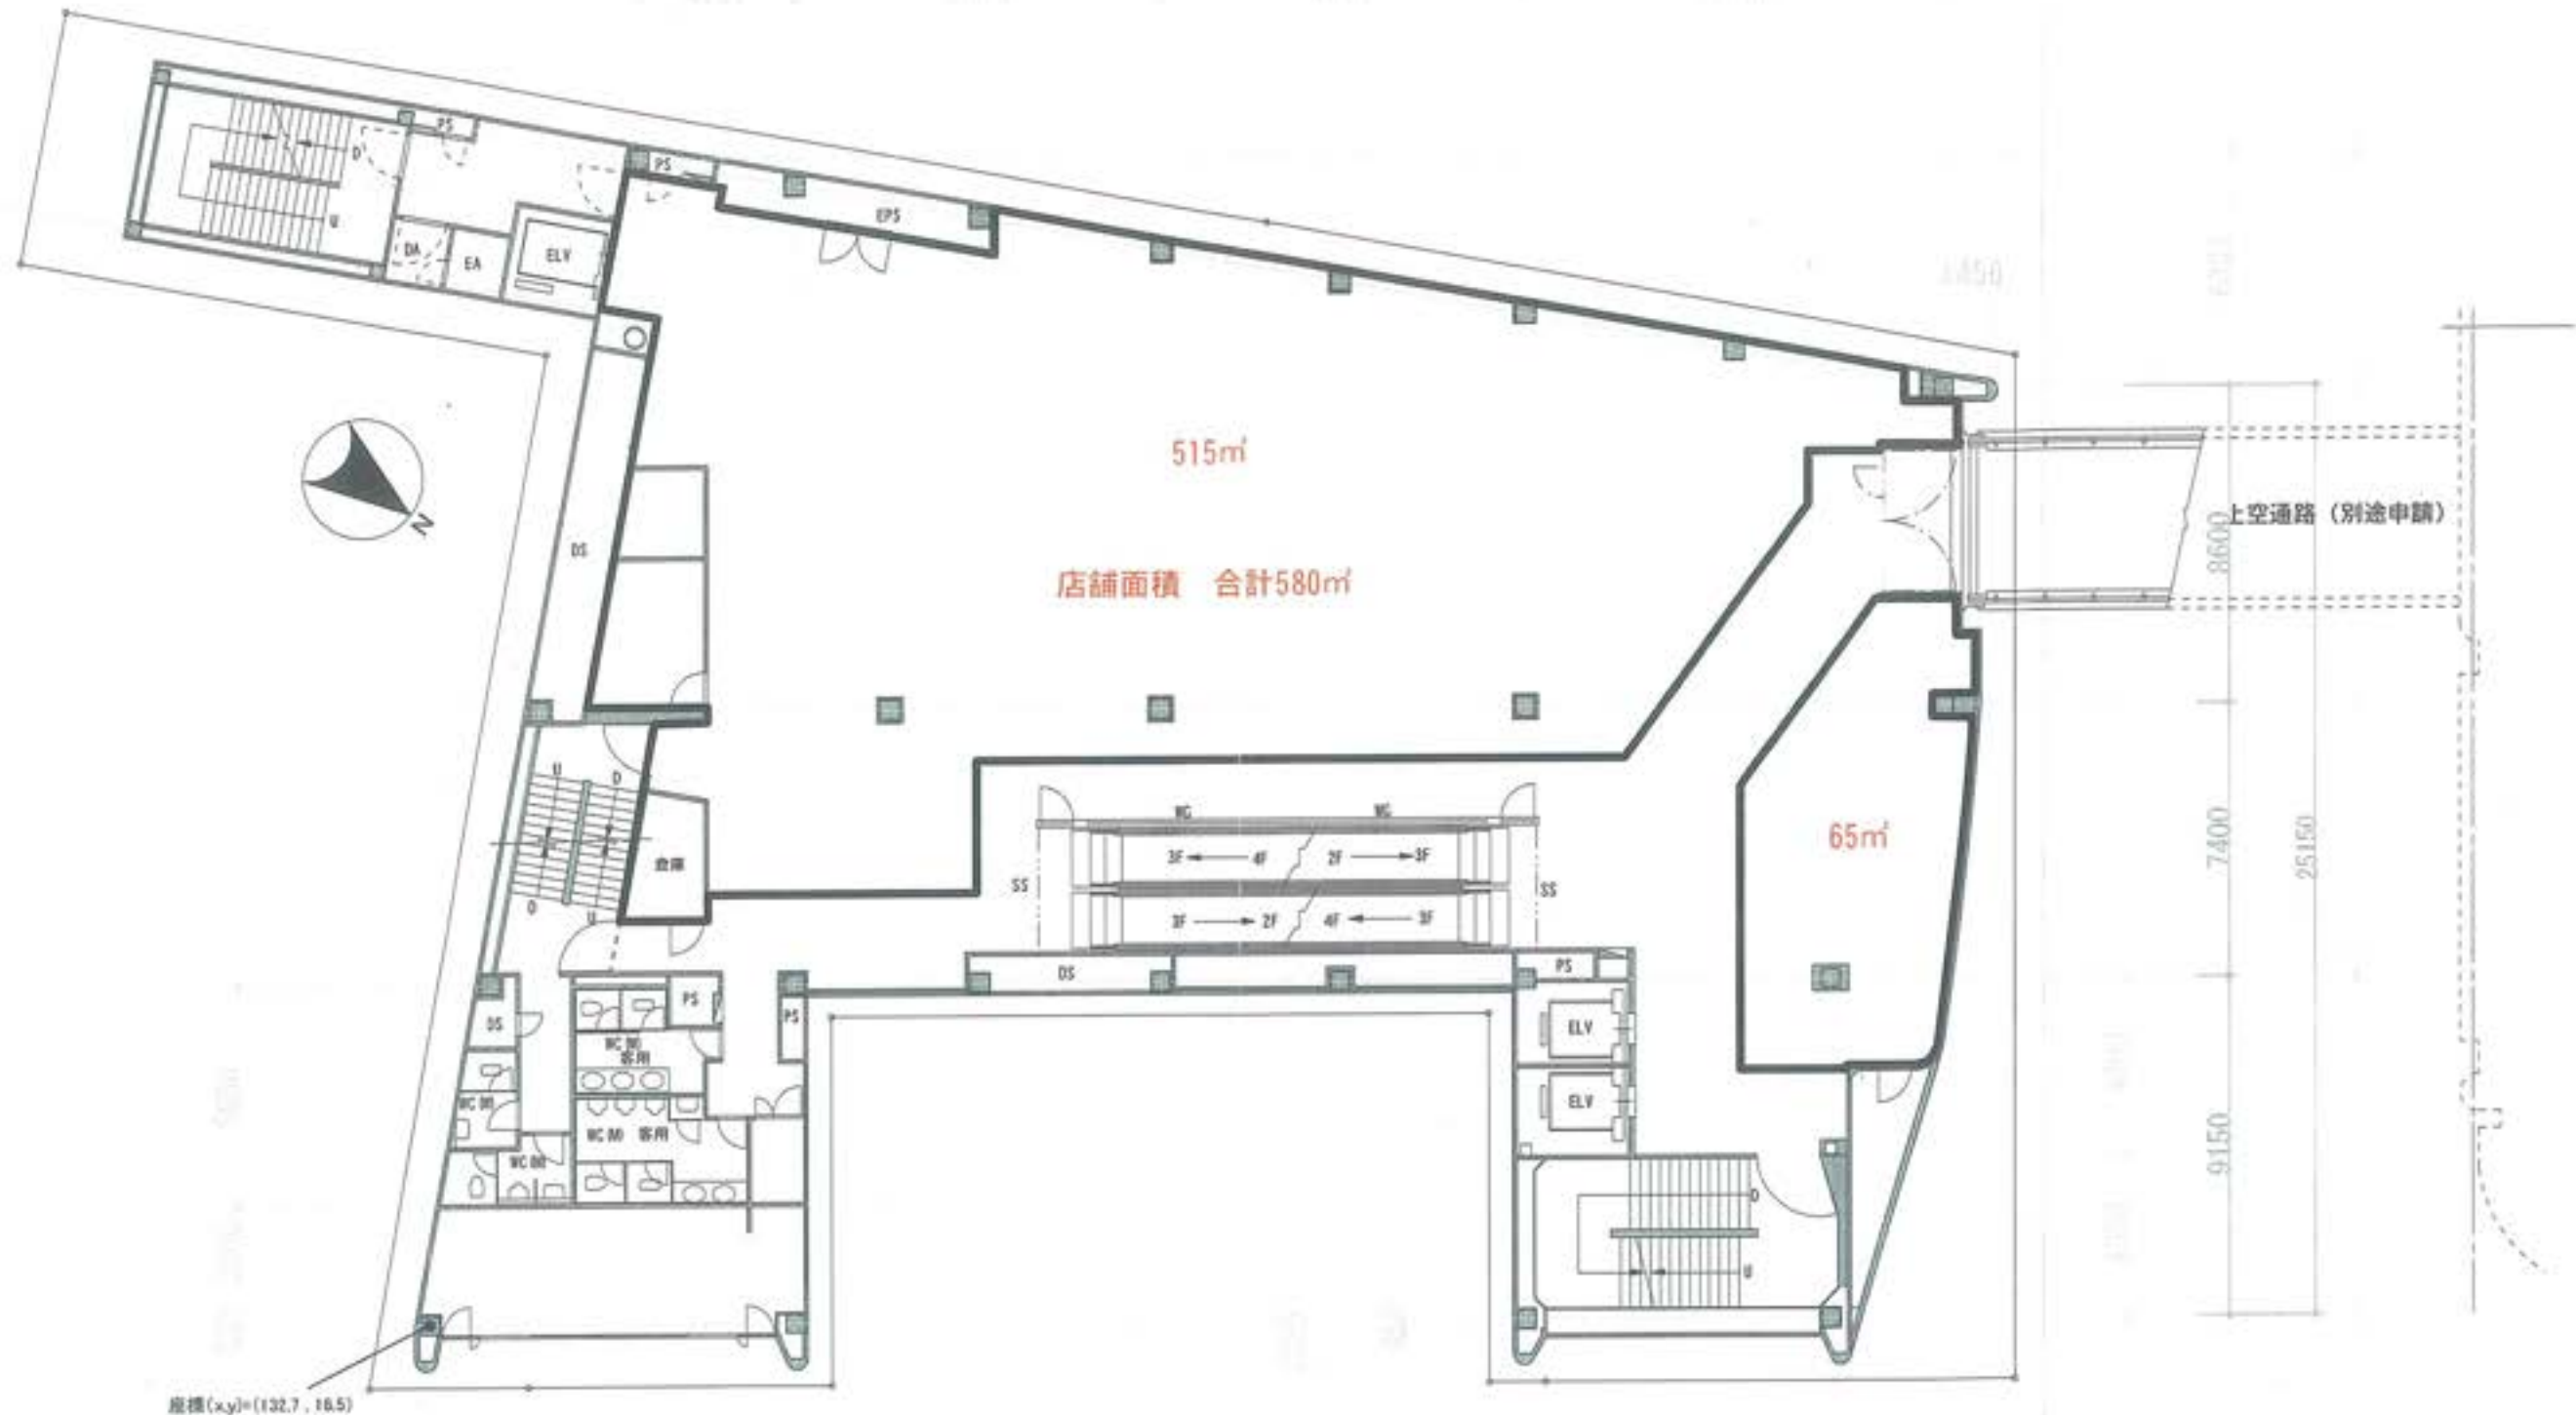



图 4-5 南館 3 階平面図

凡 例	
	店舖

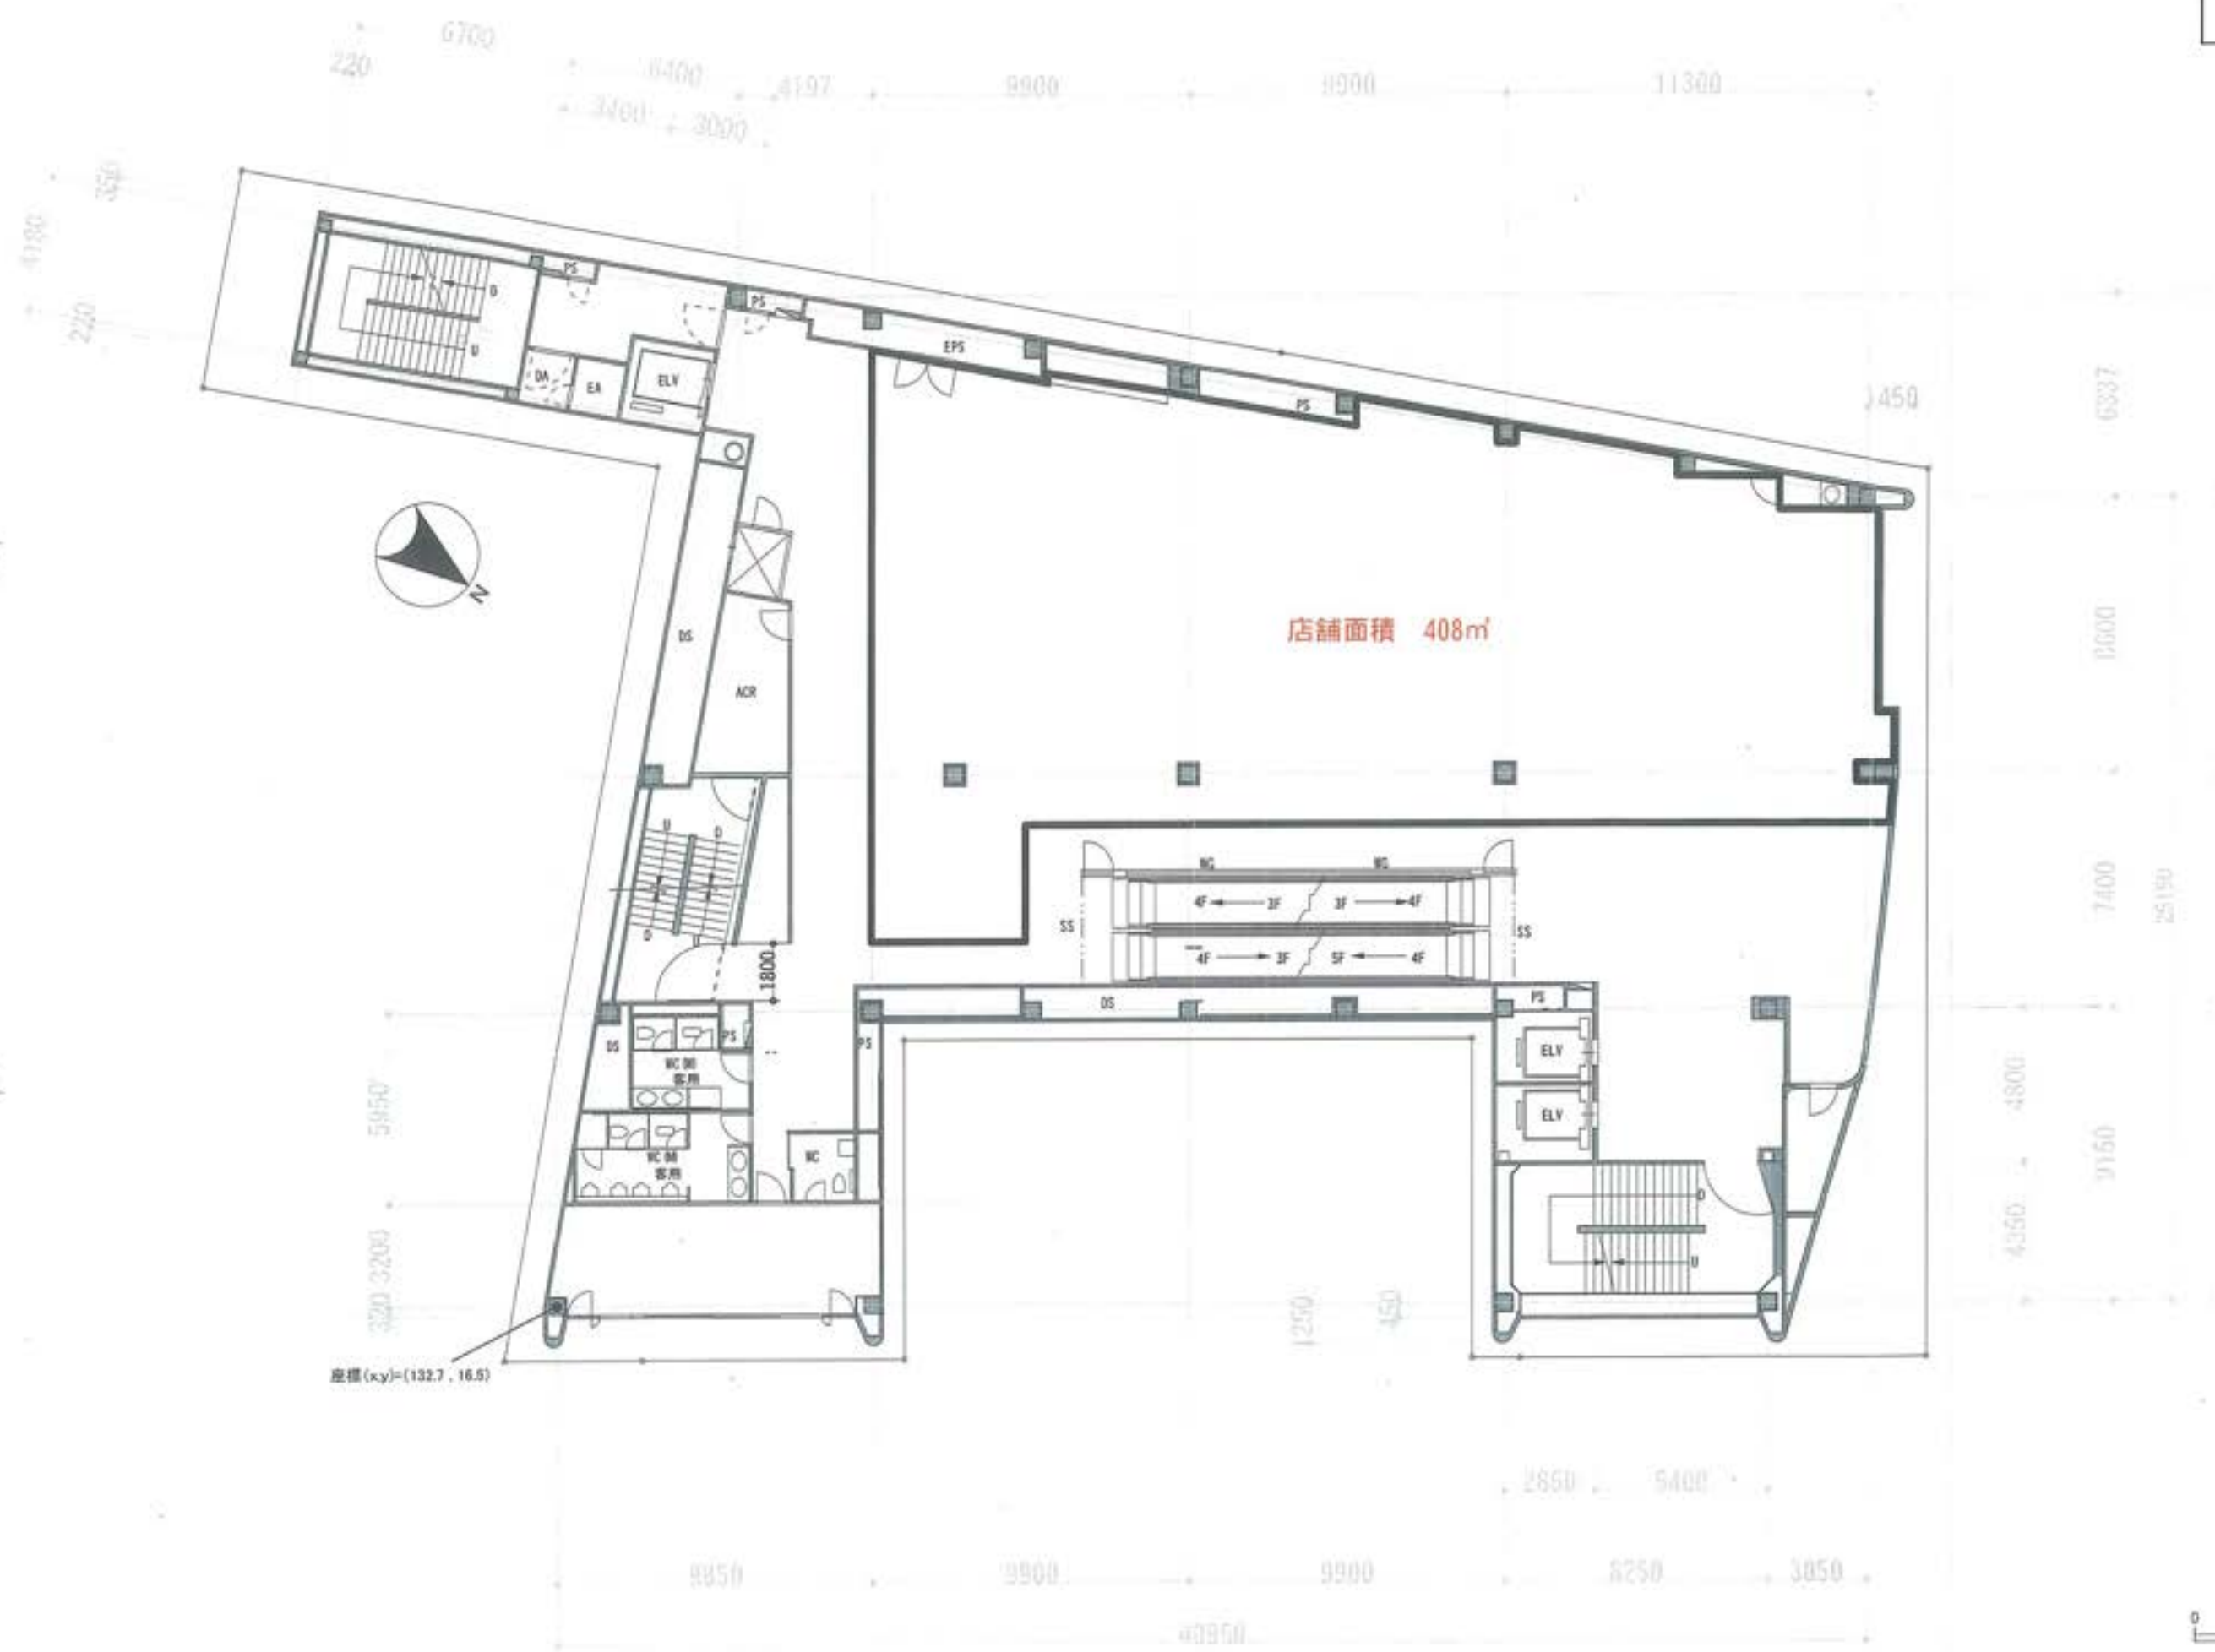

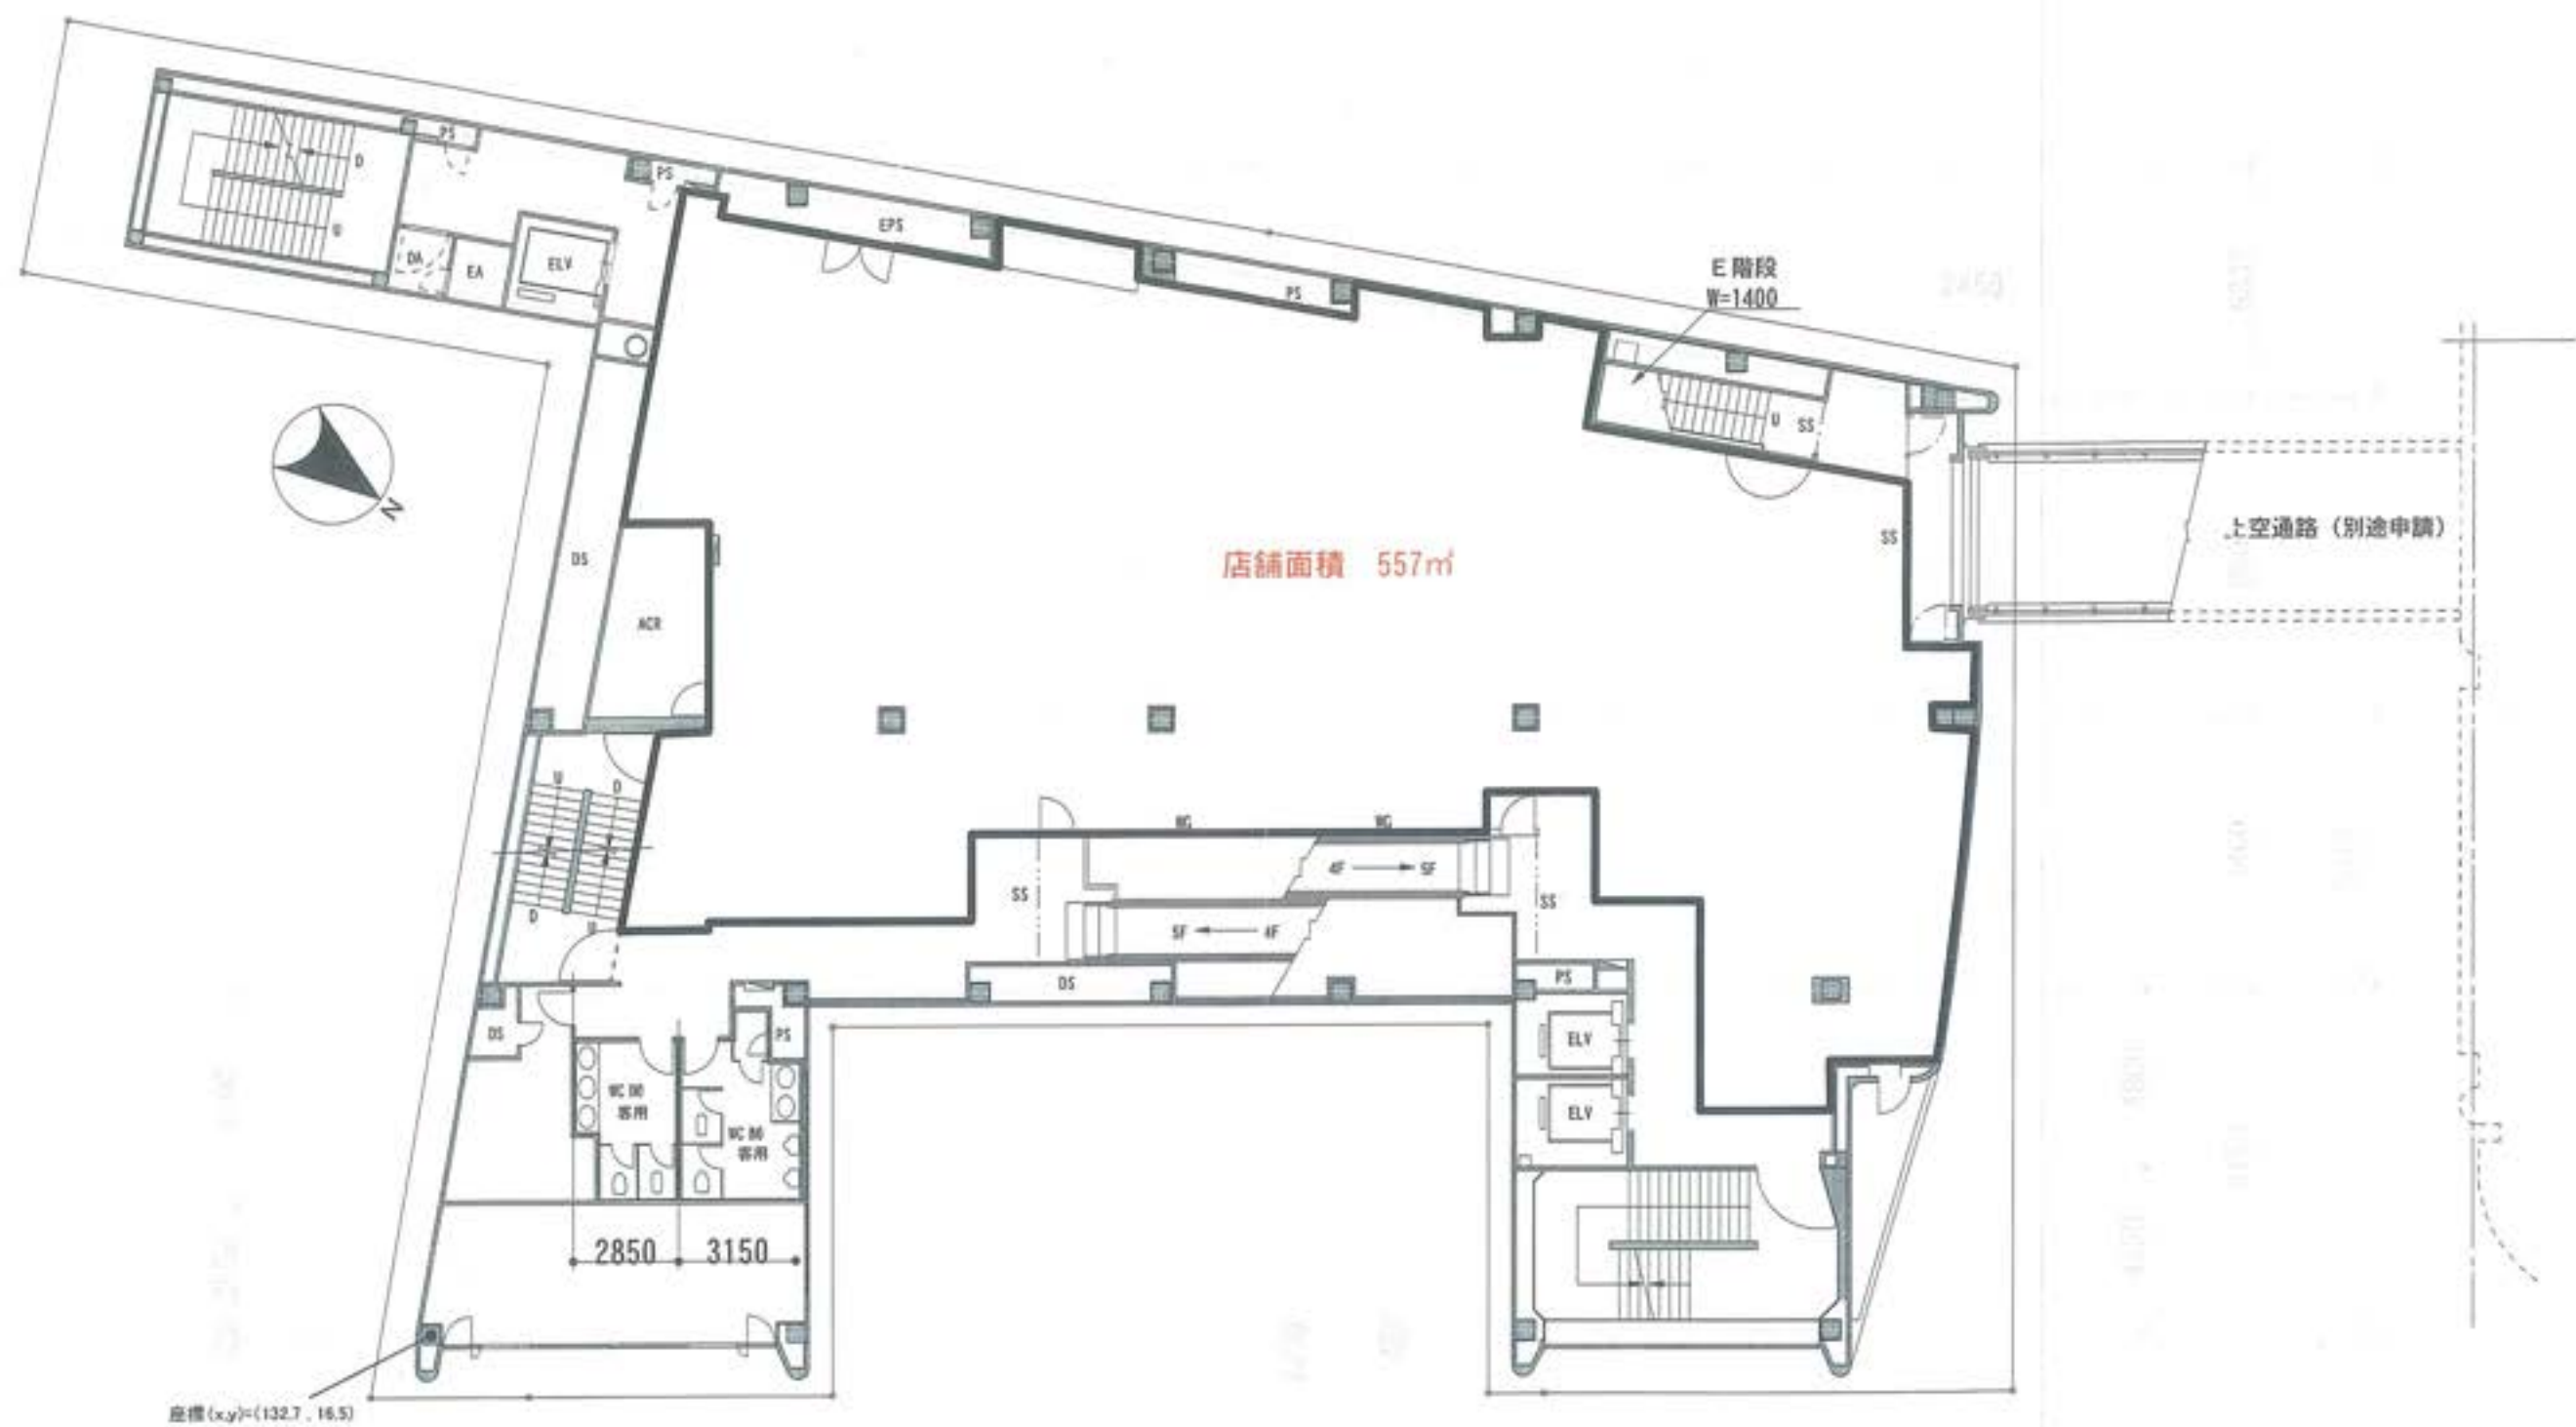


图 4-6 南館 4 階平面图




凡 例	
	店舗




座標(x,y)=(132.7, 16.5)



图 4-7 南館 5 階平面図

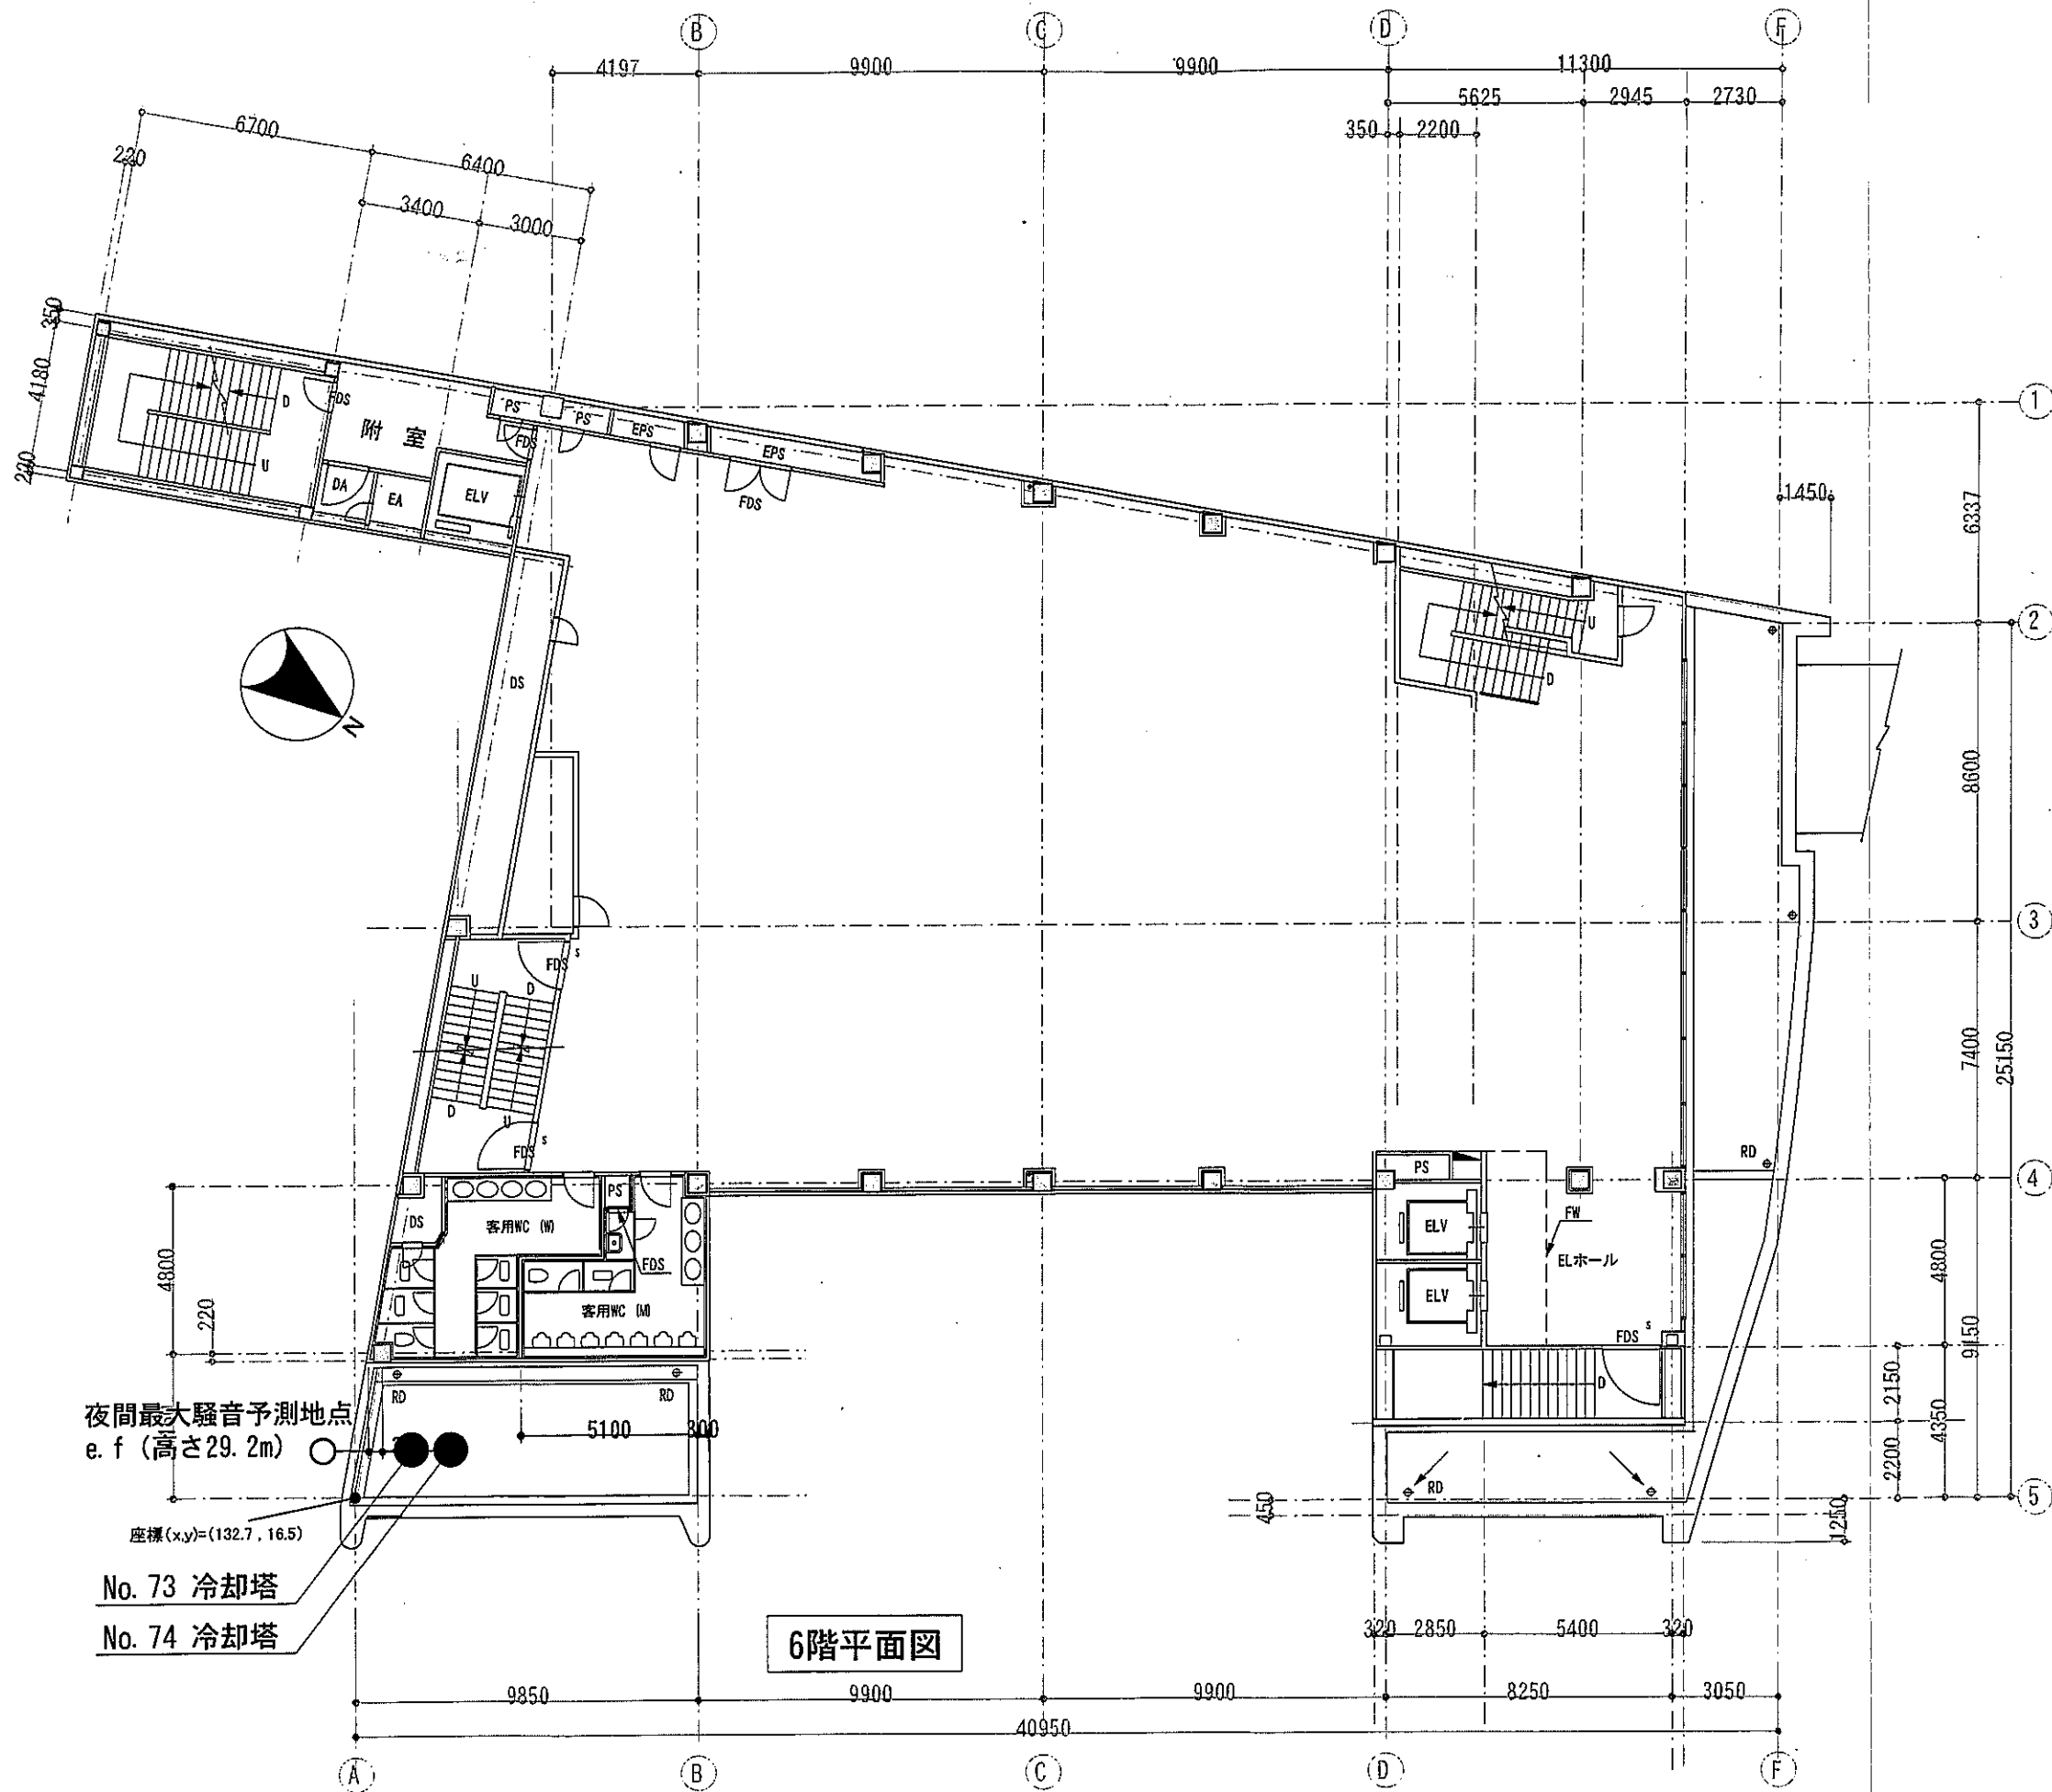

凡 例	
●	設備機器
○	夜間最大騒音予測地点

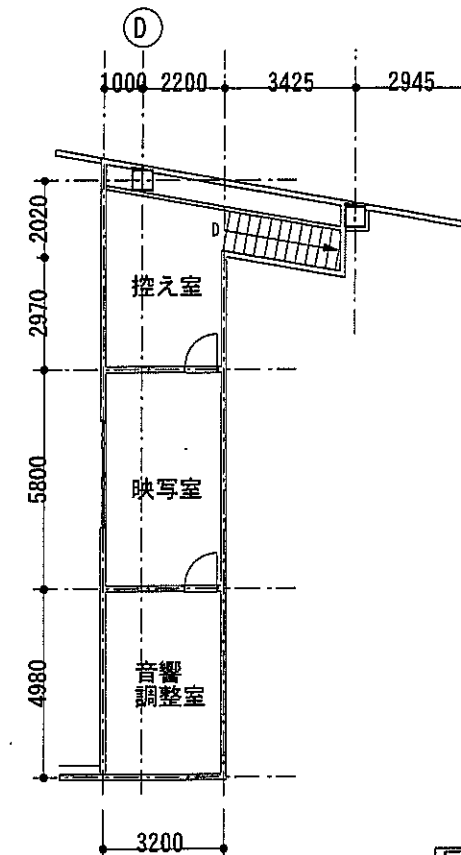

夜間最大騒音予測地点  
e. f (高さ29.2m)

座標(x,y)=(132.7, 16.5)

No. 73 冷却塔

No. 74 冷却塔

6階平面図

7階平面図

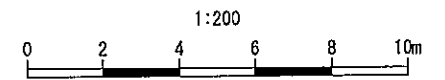



図 4-8 南館 6 階・7 階平面図  
(設備機器配置図)



凡 例	
	設備機器

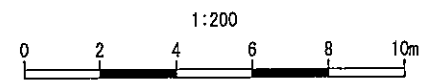
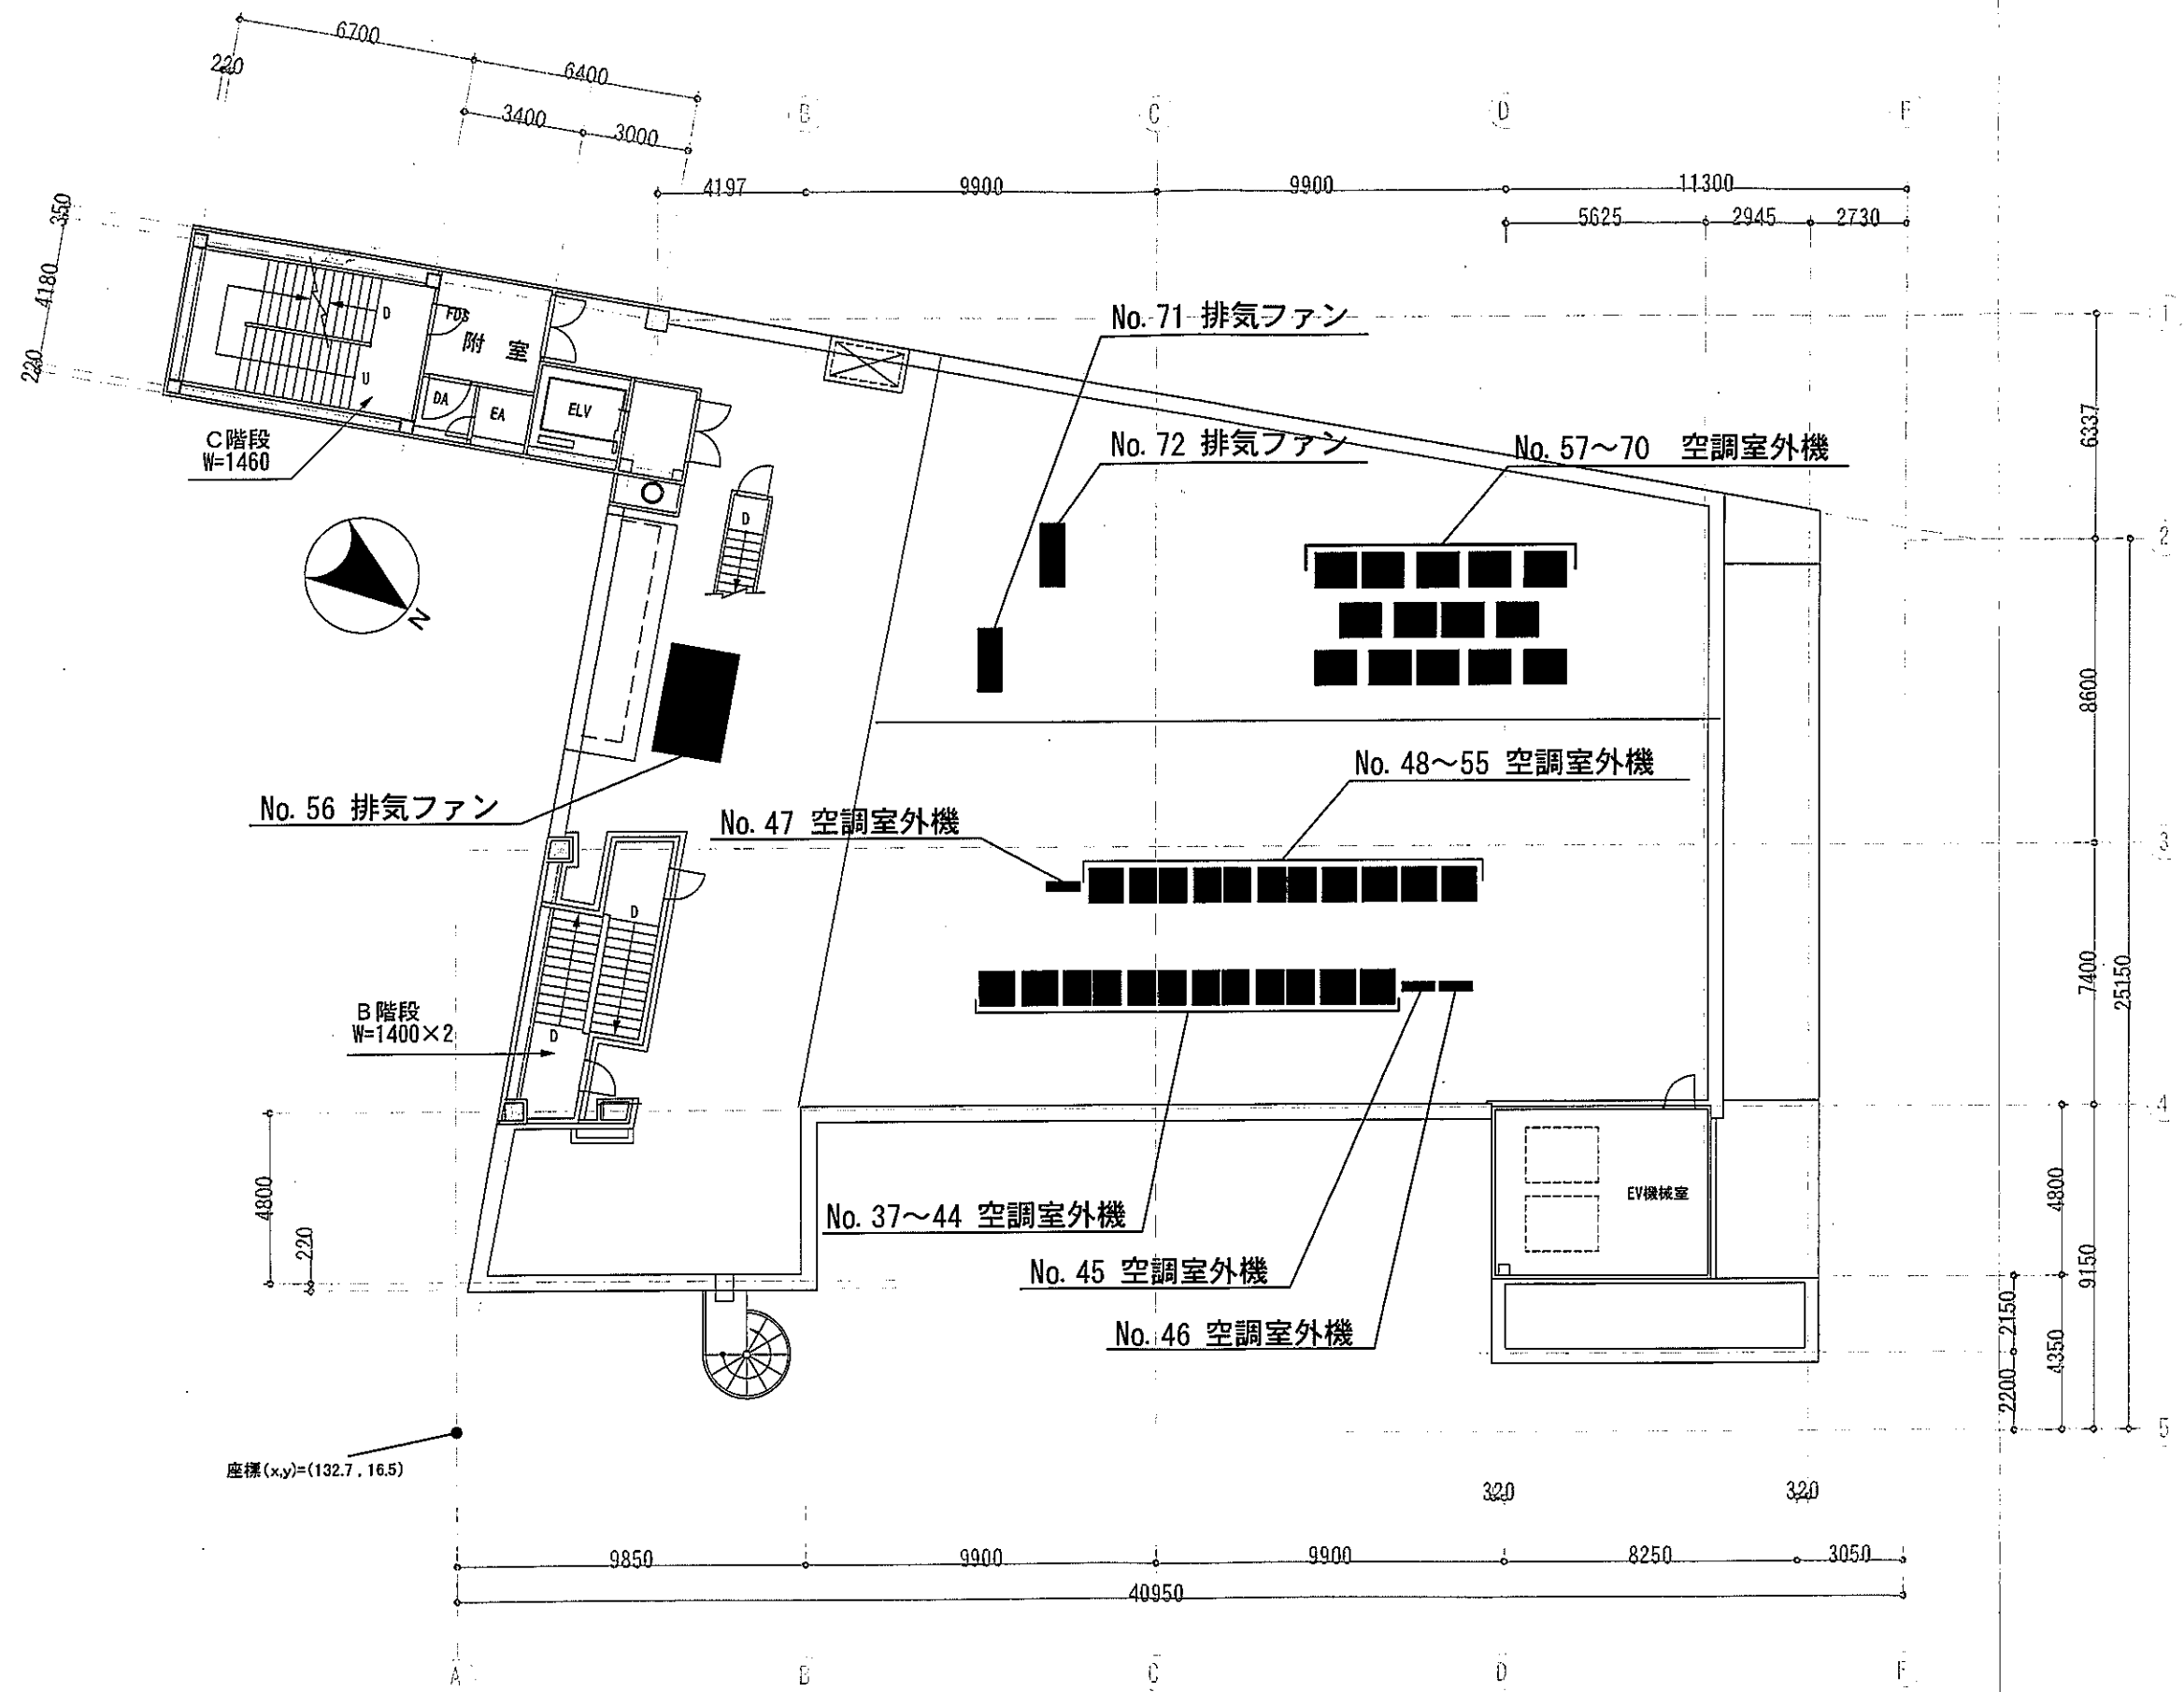


図 4-9 南館屋上・塔屋 1 階平面図 (設備機器配置図)

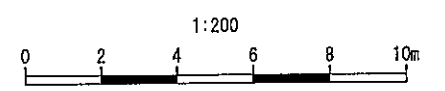
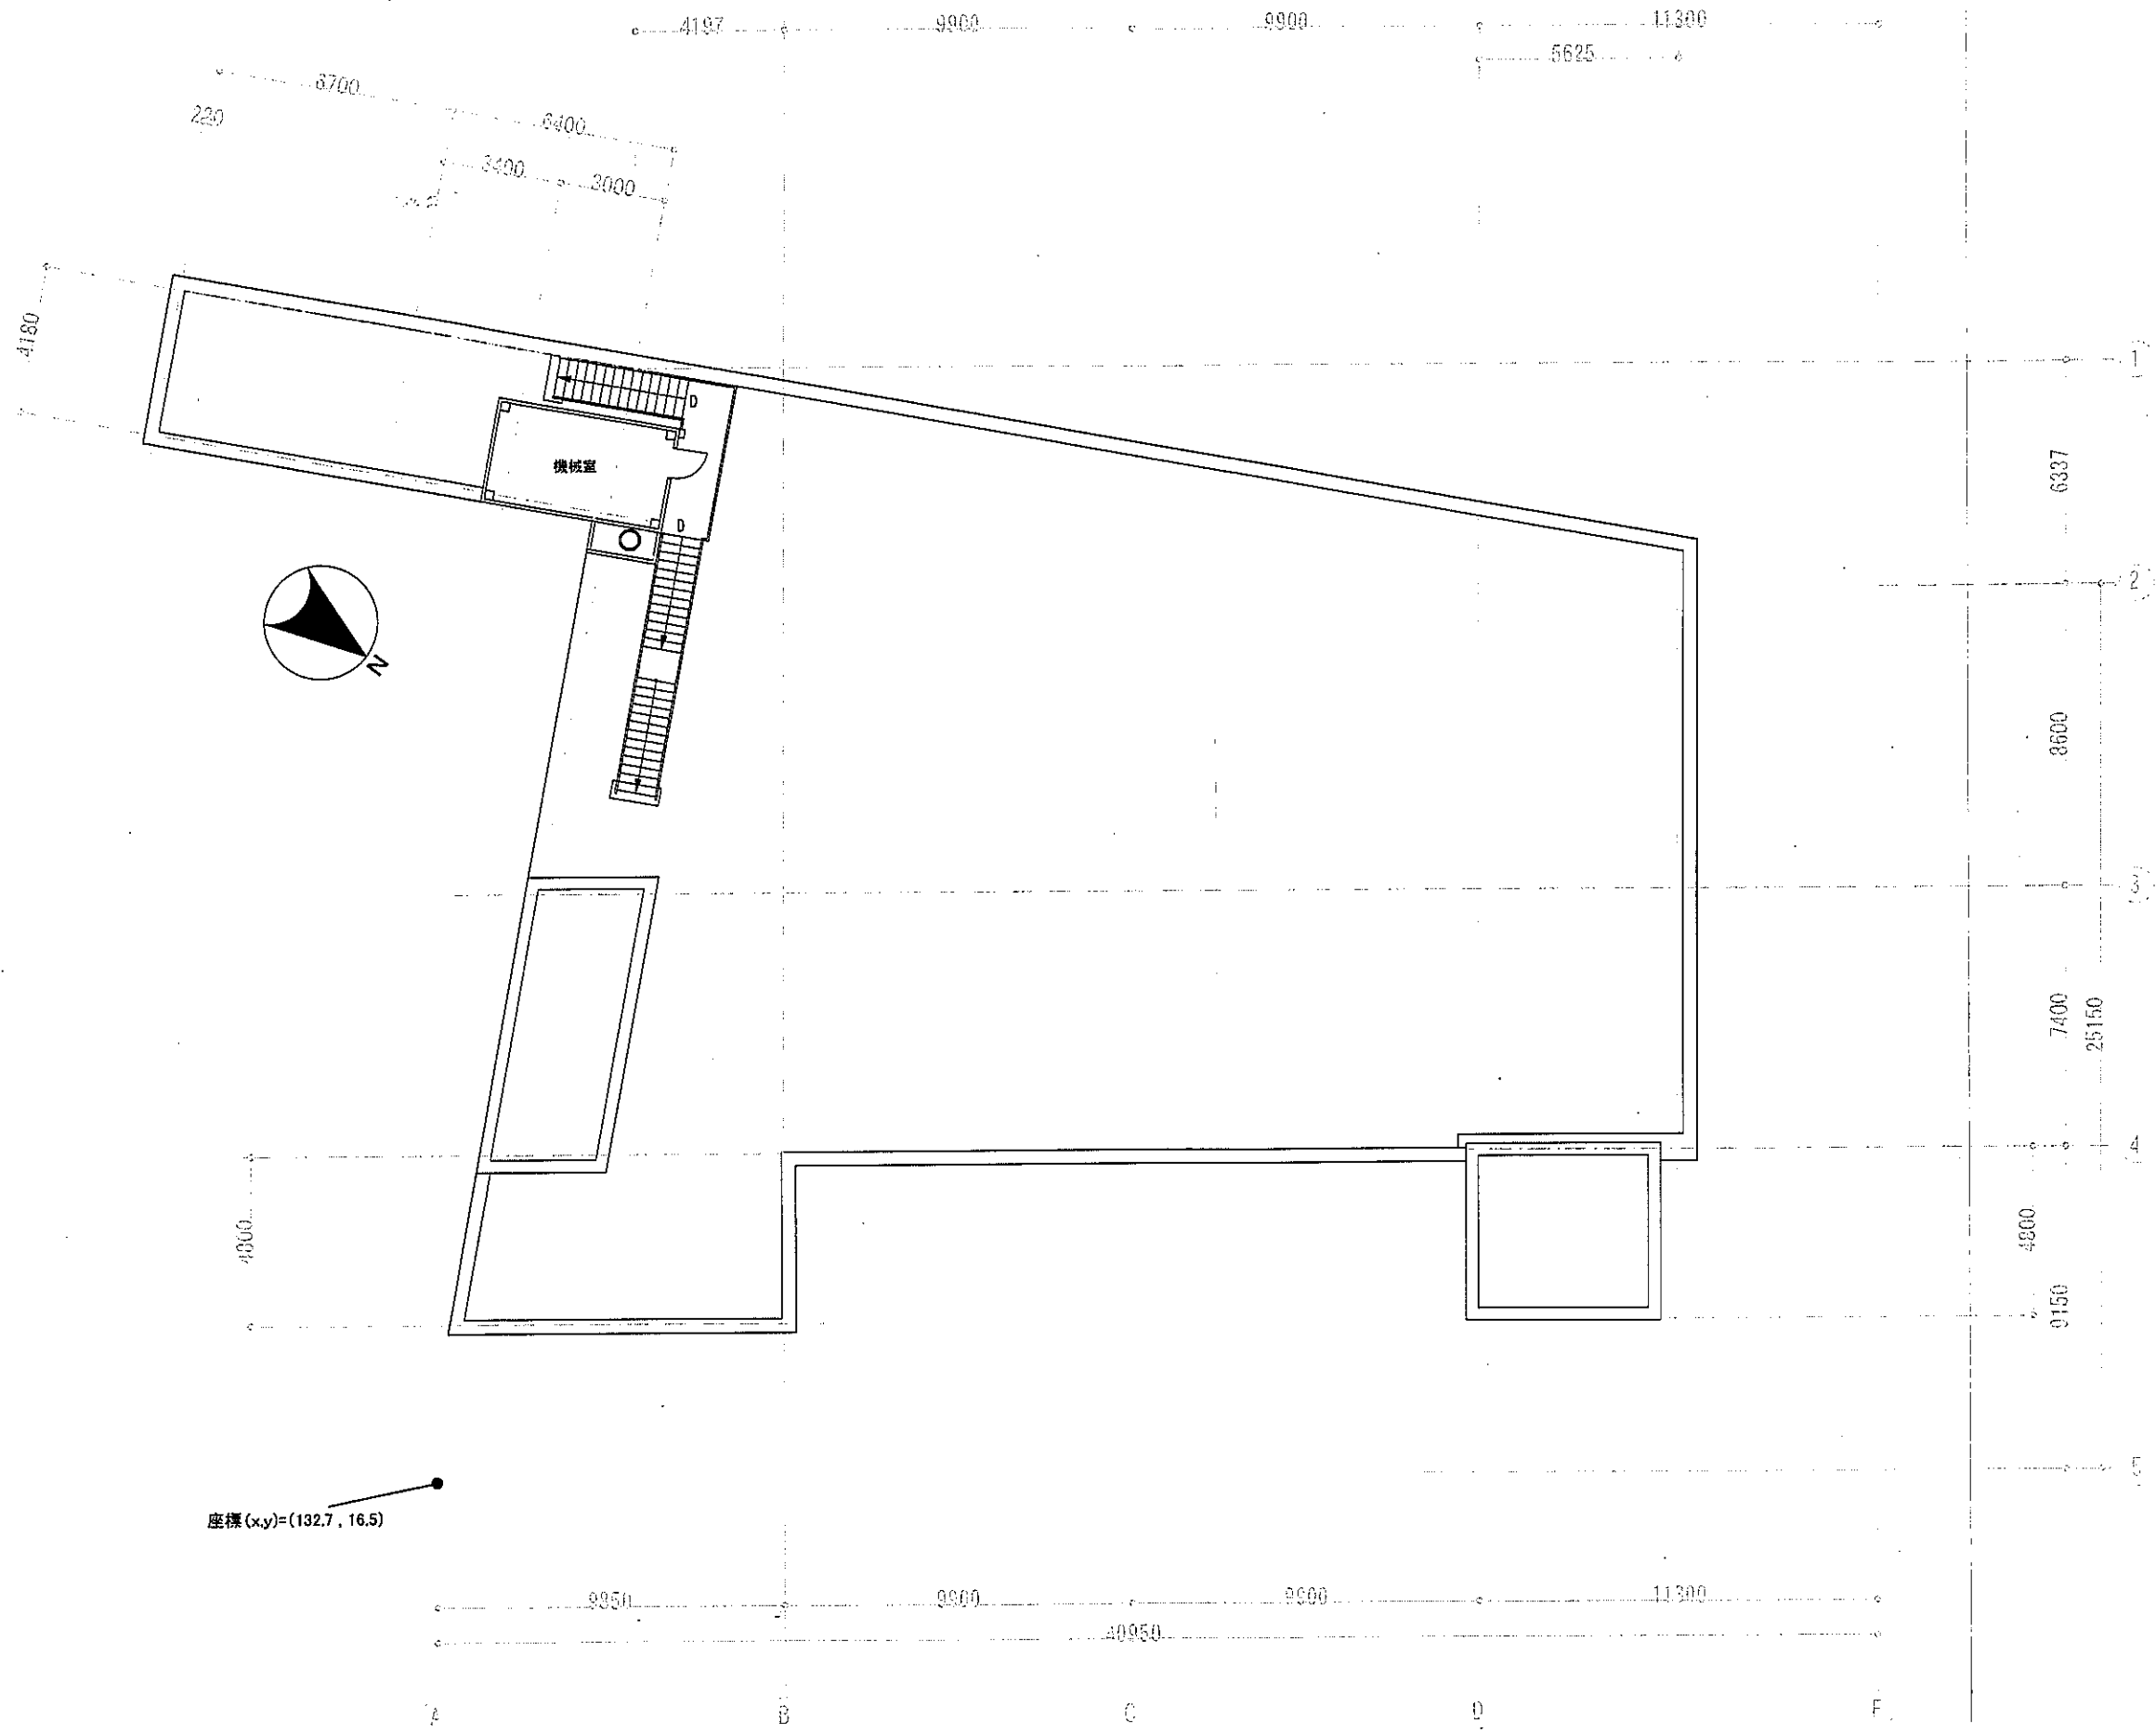


图 4-10 南館塔屋 2 階平面图





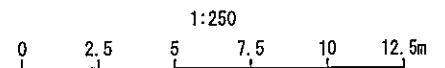


図 5-1 新館地下 3 階平面図  
( 駐車場 No. 1 )

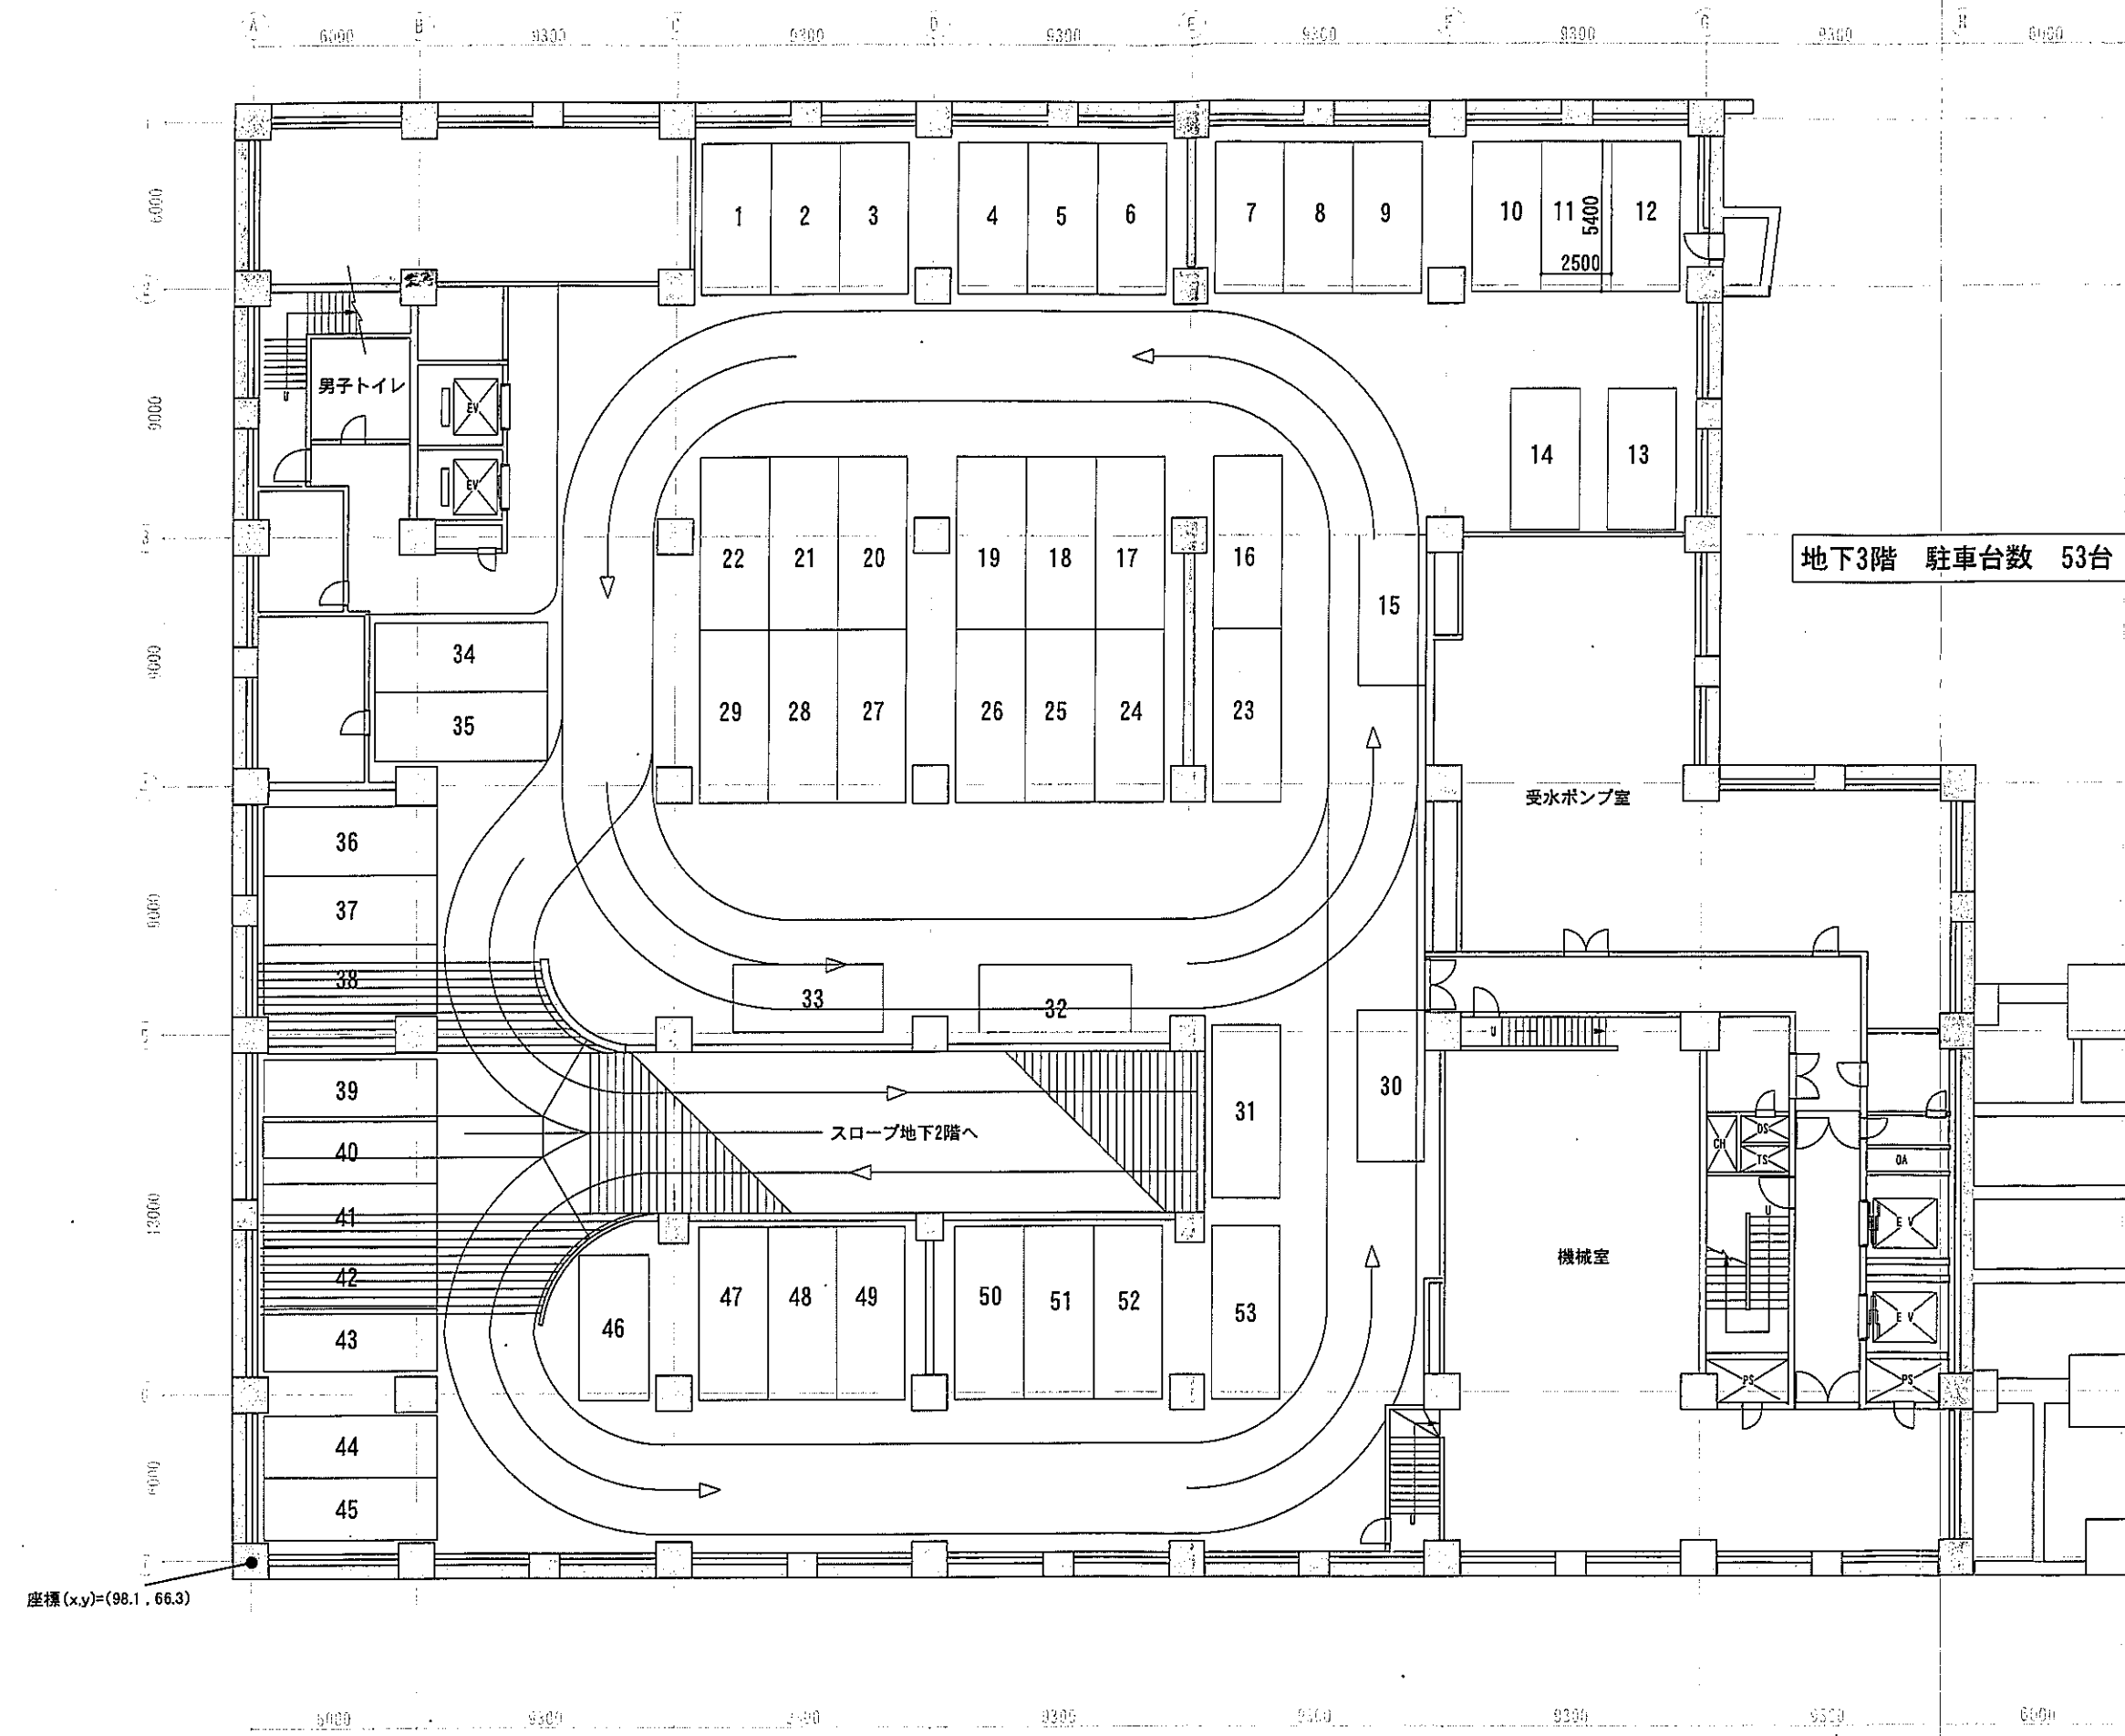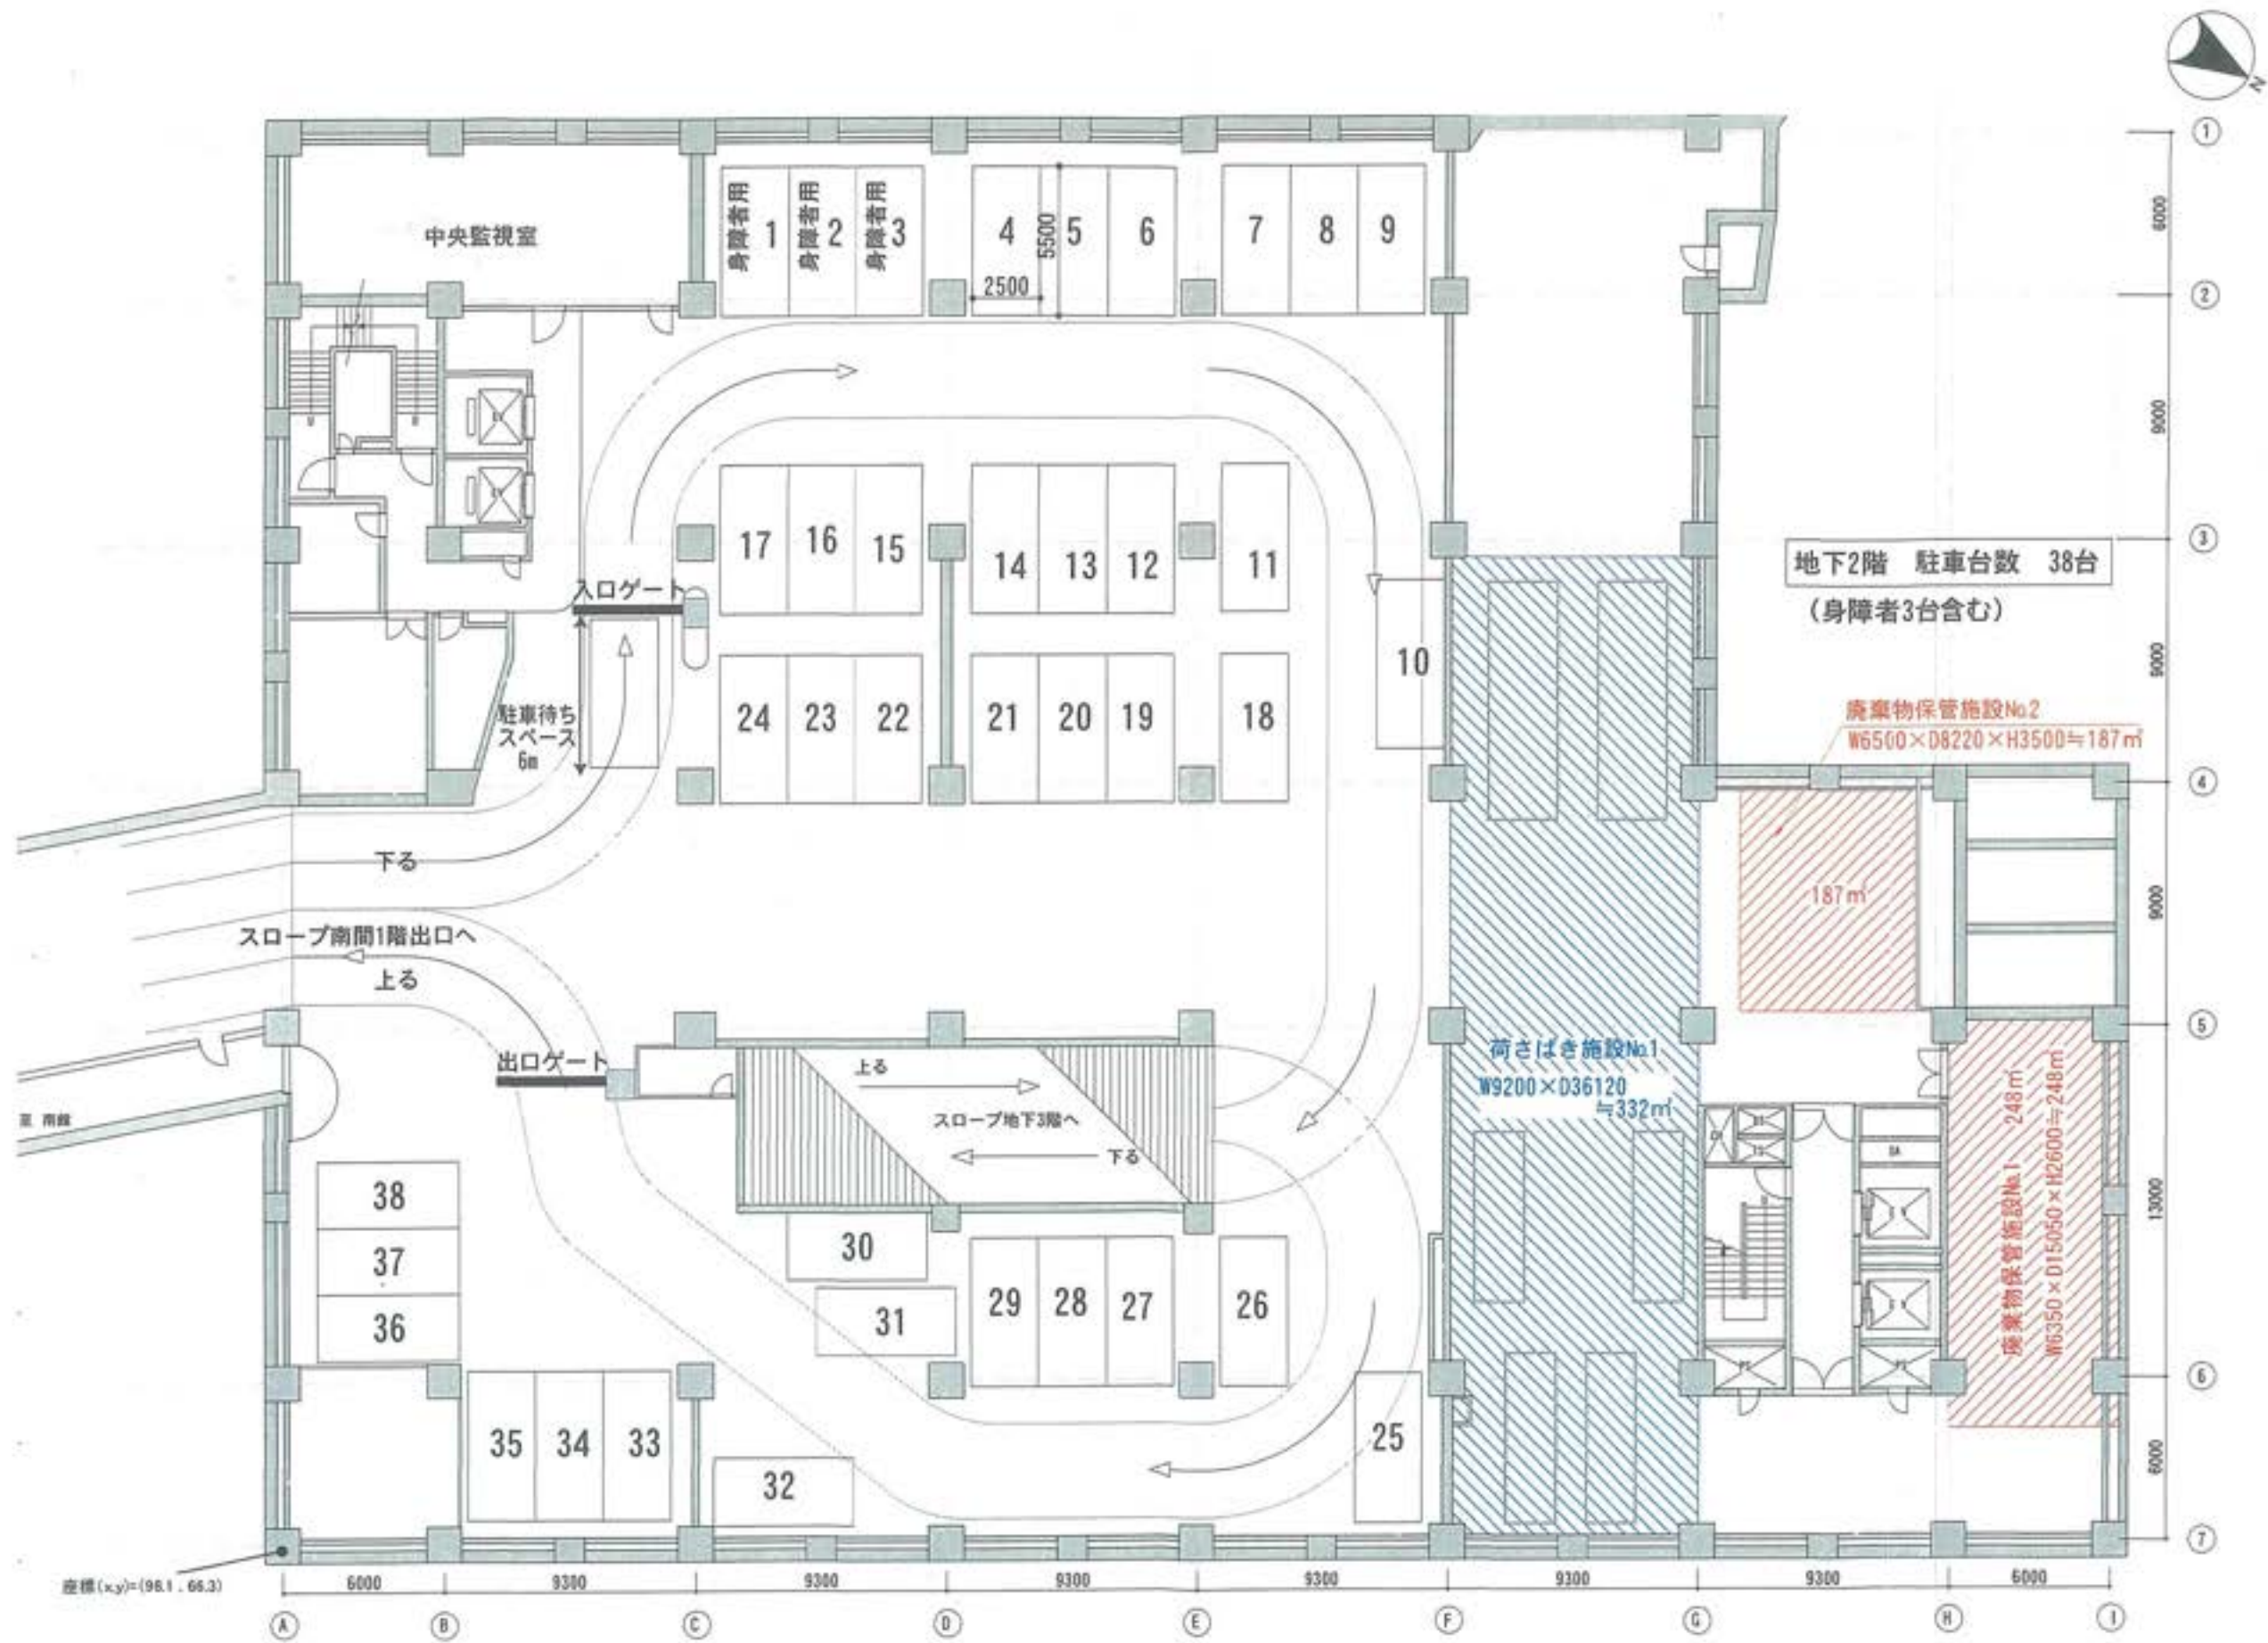

1  
6000  
2  
9000  
3  
9000  
4  
9000  
5  
9000  
6  
13000  
7  
6000



図 5-2 新館地下 2 階平面図 (駐車場 No. 1)

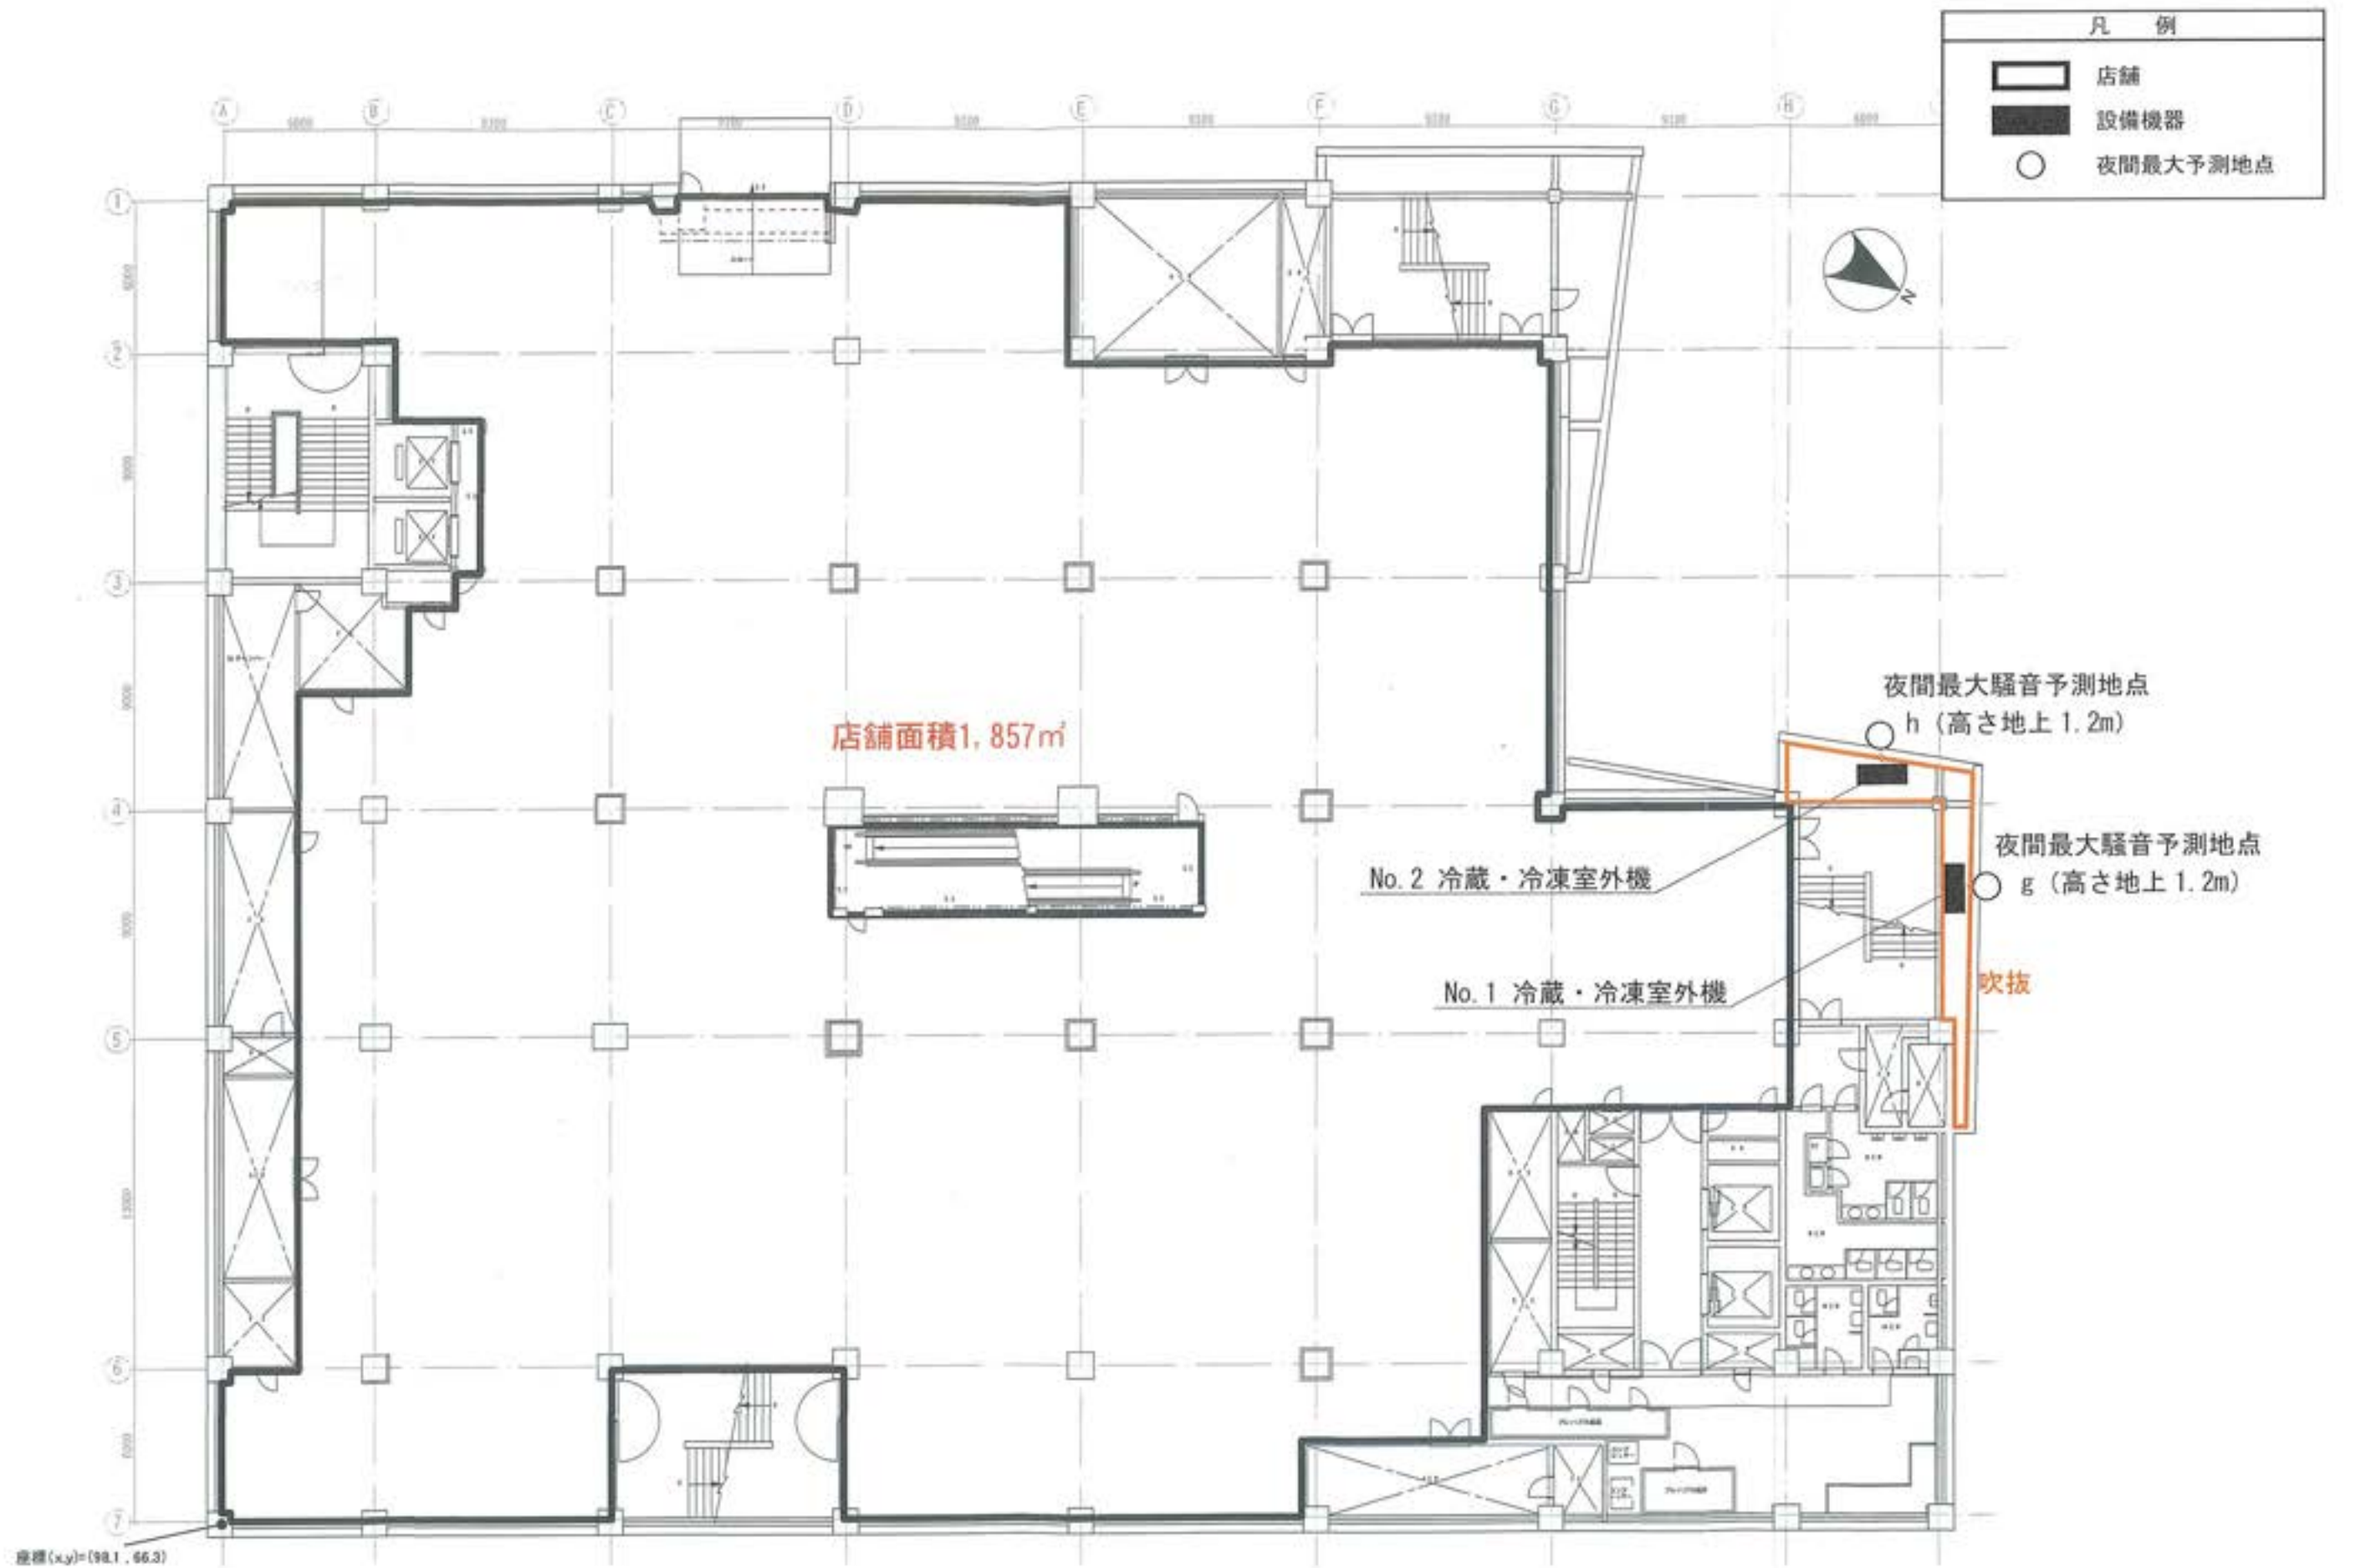


図 5-3 新館地下 1 階平面図 (設備機器配置図)



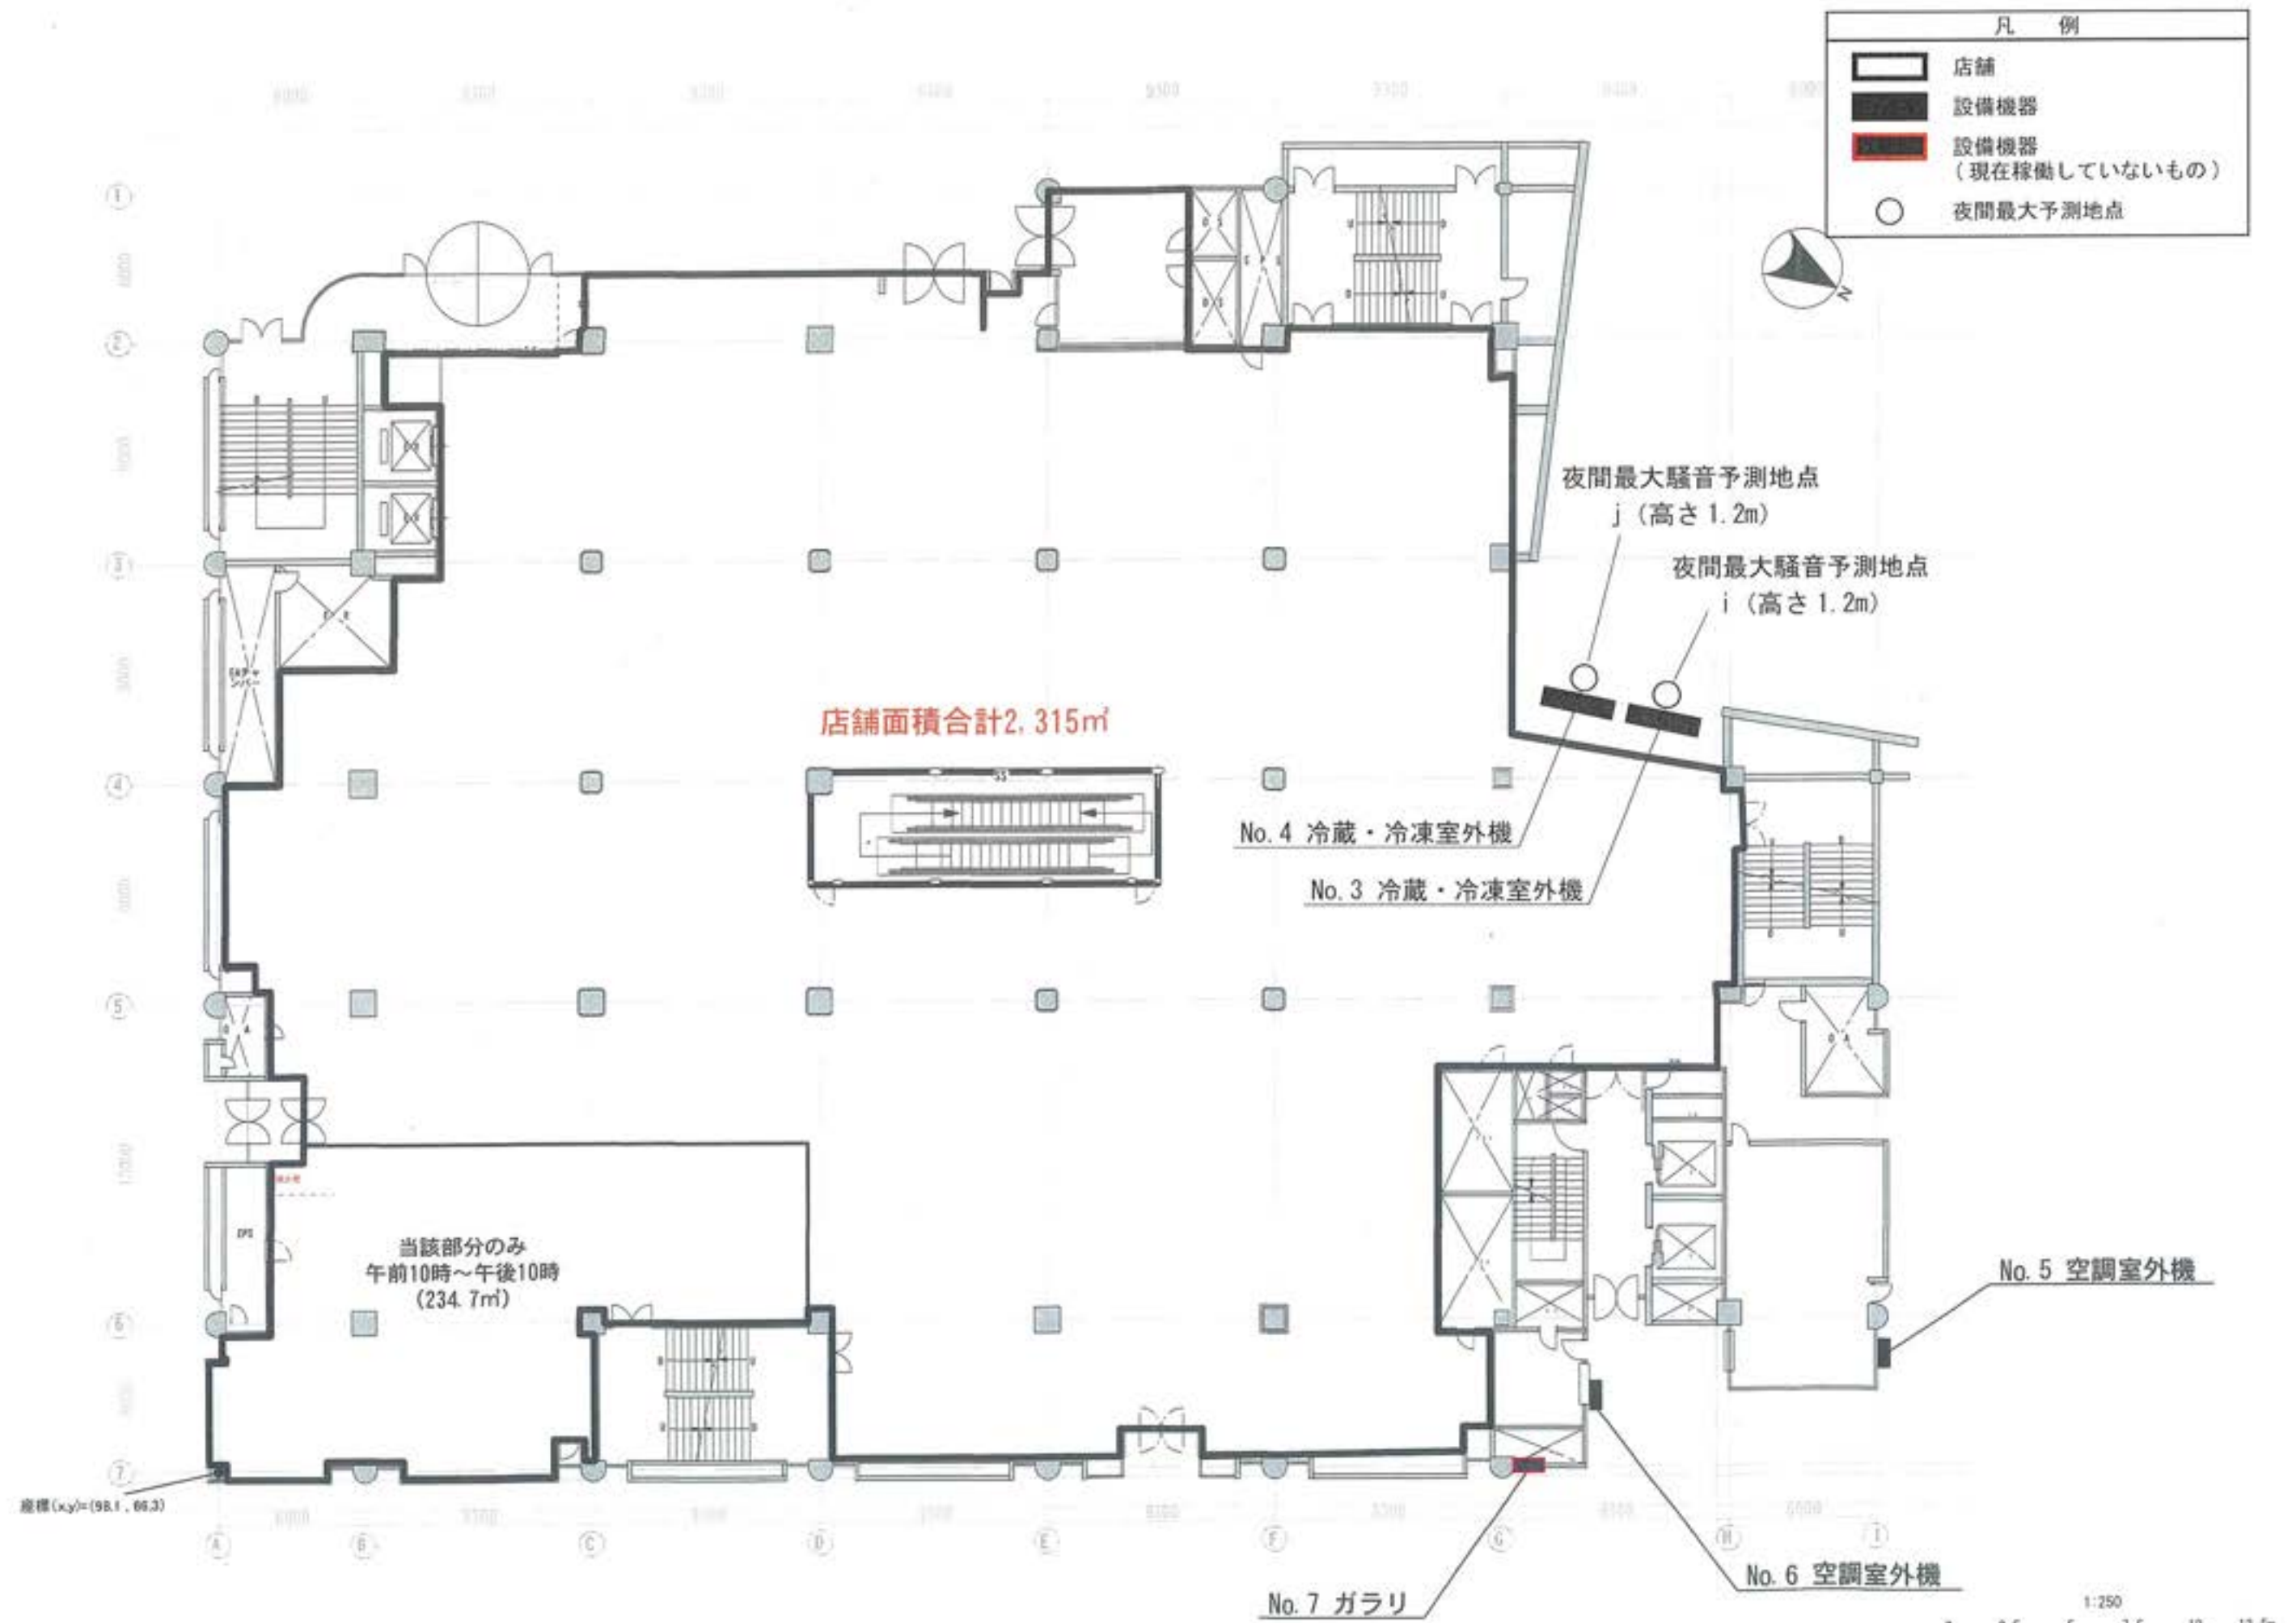



図5-4 新館1階平面図  
(設備機器配置図)

凡 例	
	店舗
	ガラリ

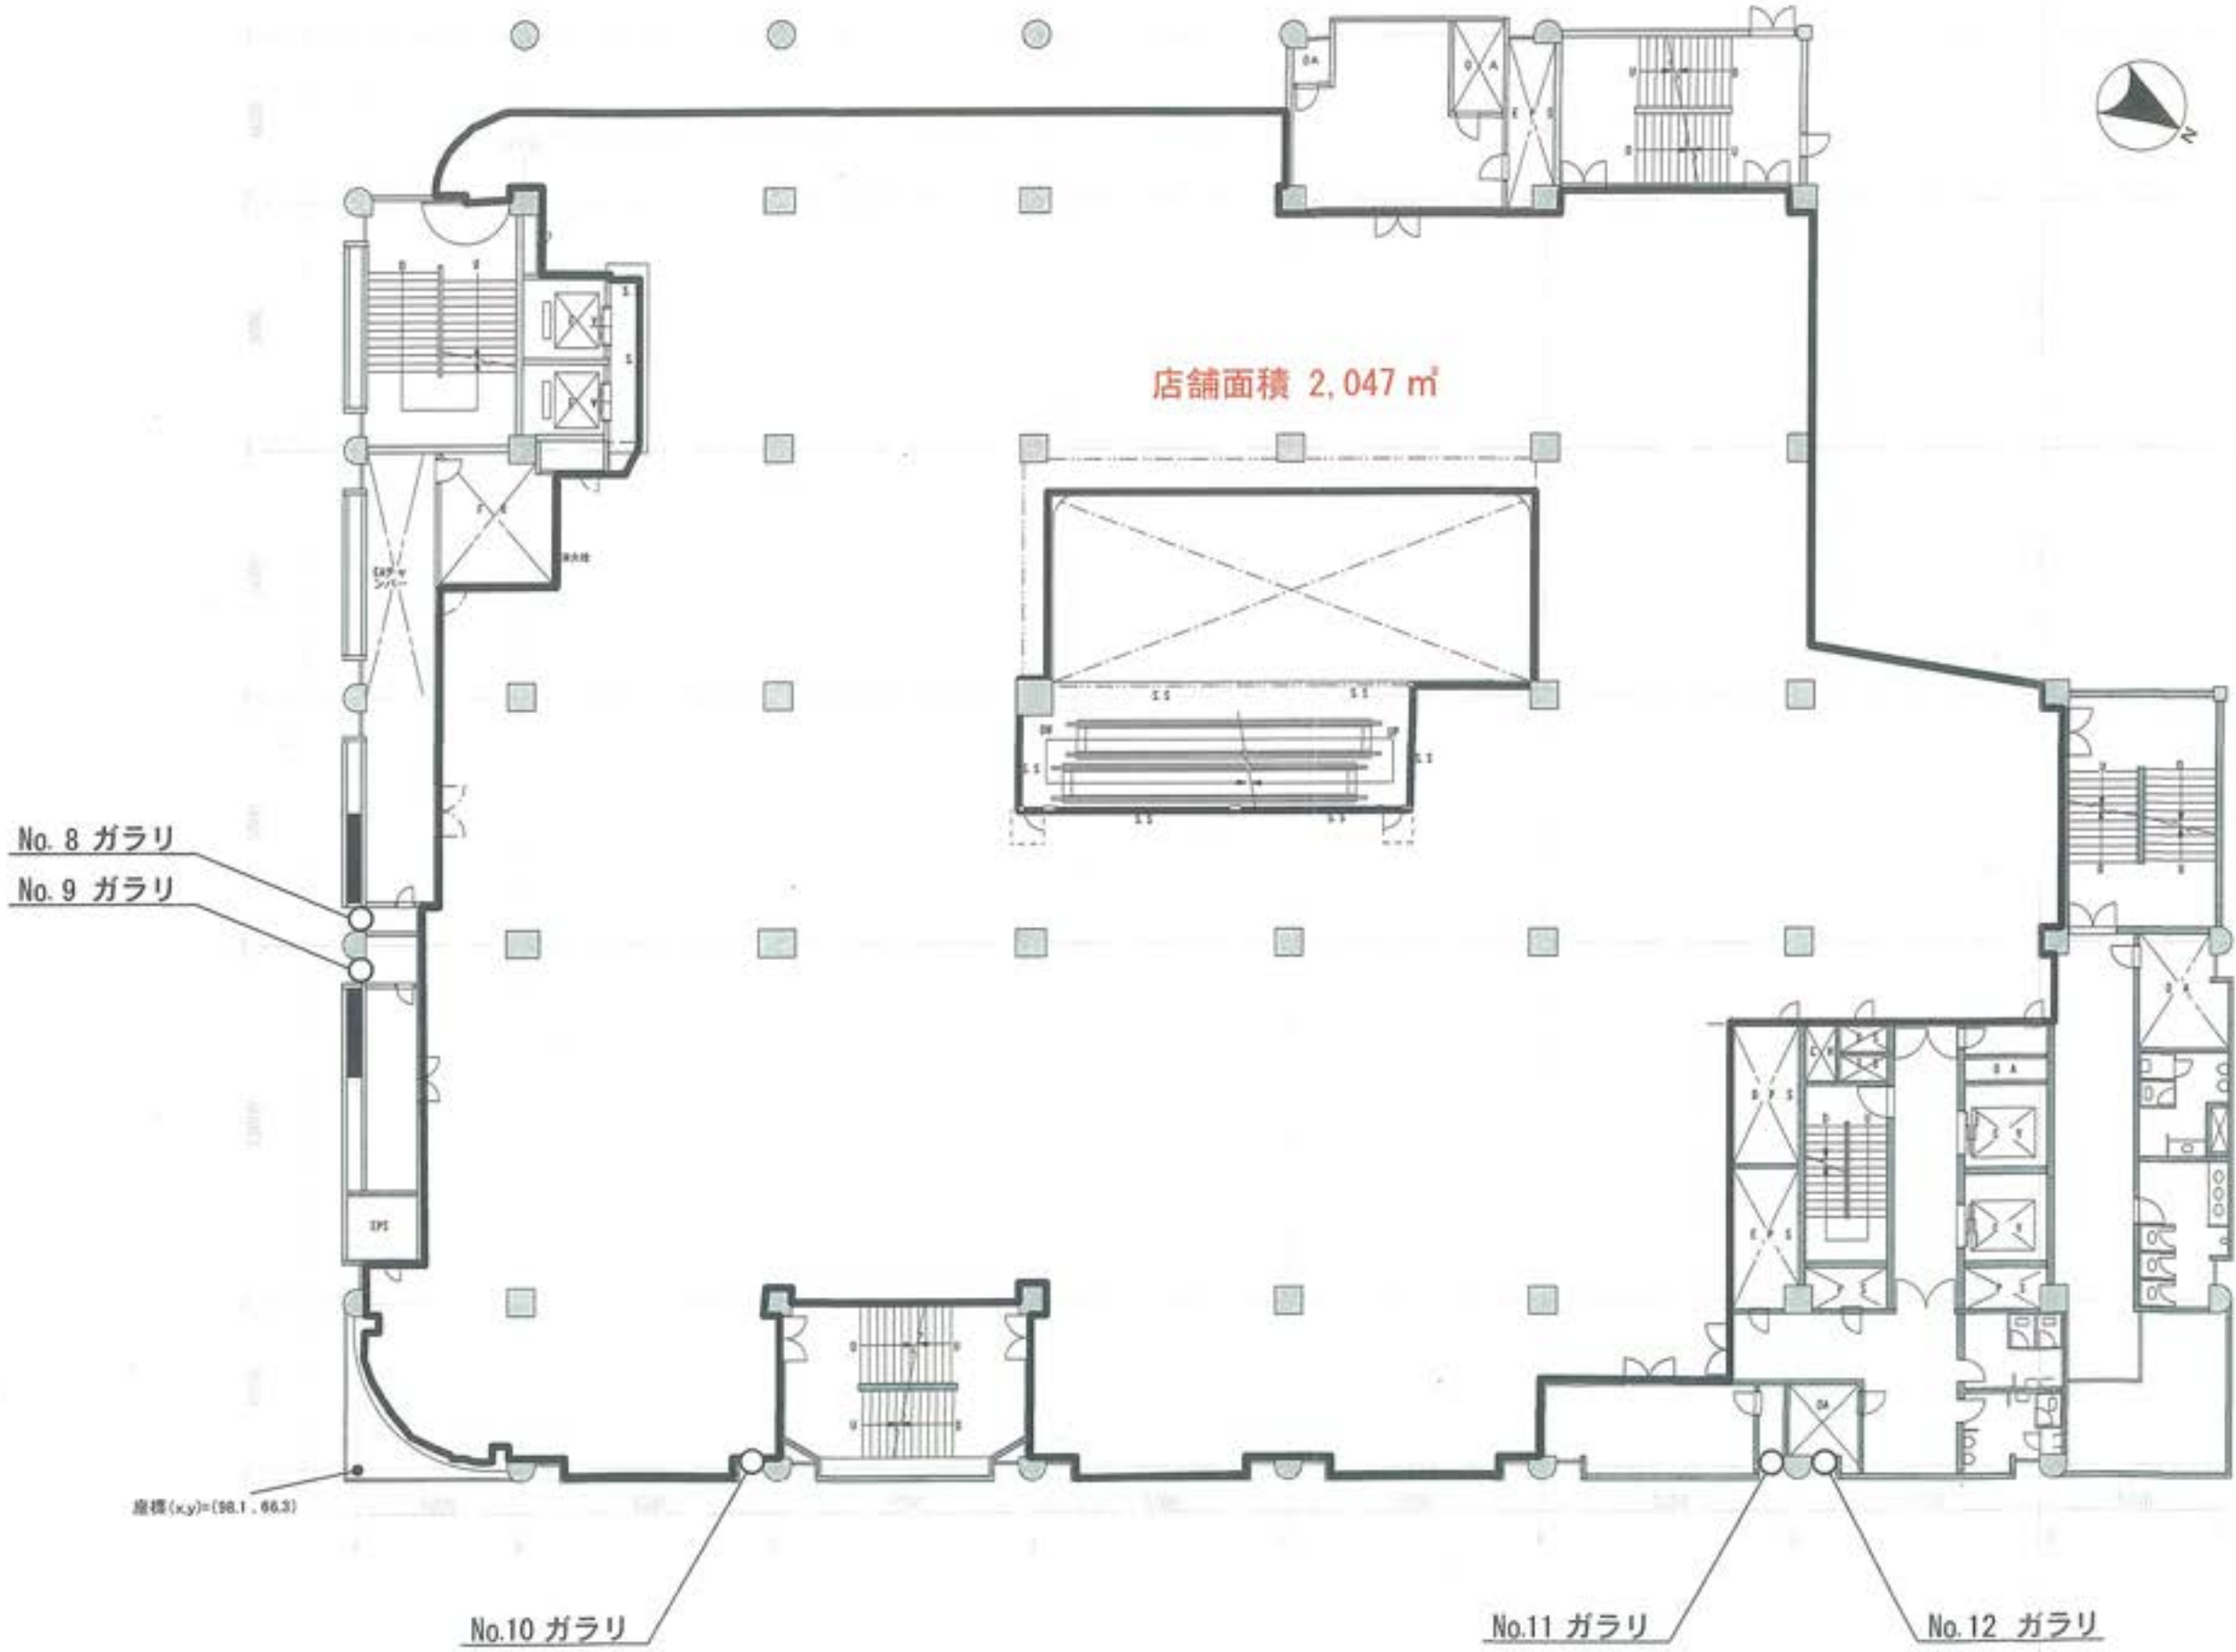




図 5-5 新館 2 階平面図  
(設備機器配置図)

凡 例	
	店舗
	ガラリ

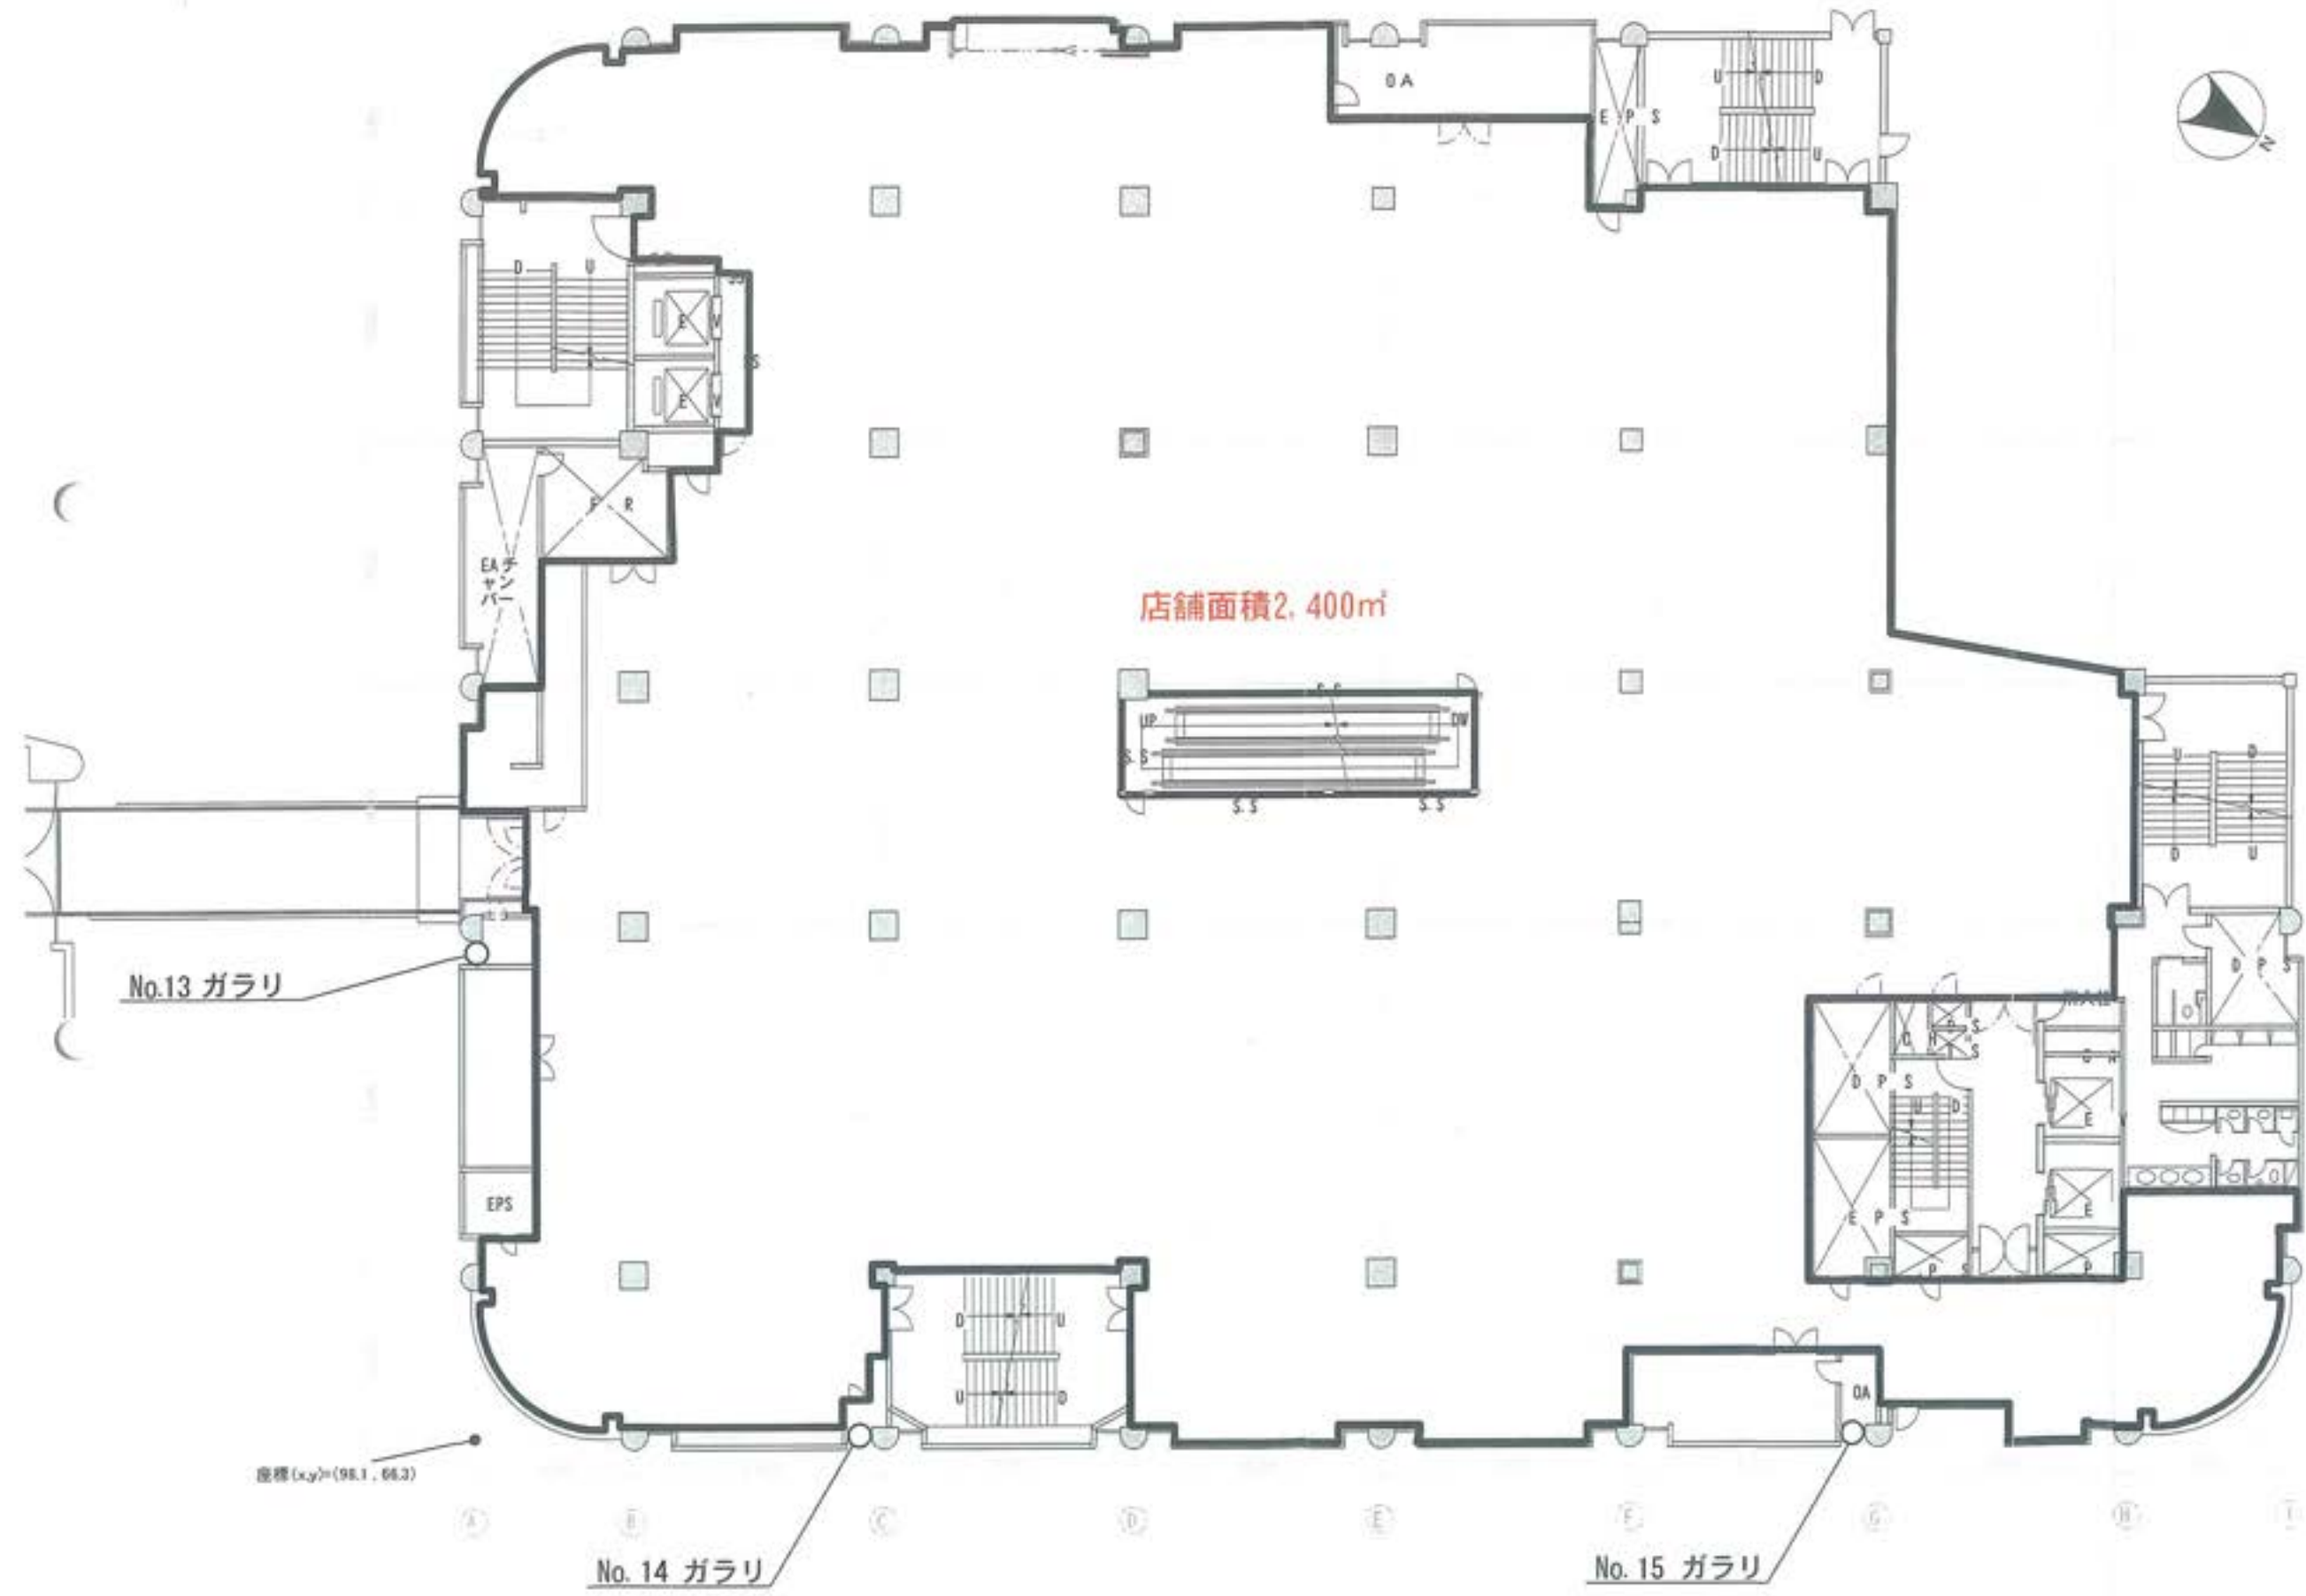




図5-6 新館3階平面図  
(設備機器配置図)



凡 例	
	店舗
	ガラリ



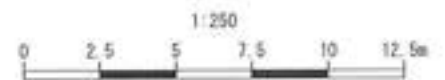


図 5-7 新館 4 階平面図  
(設備機器配置図)

凡 例	
	店舗
	ガラリ

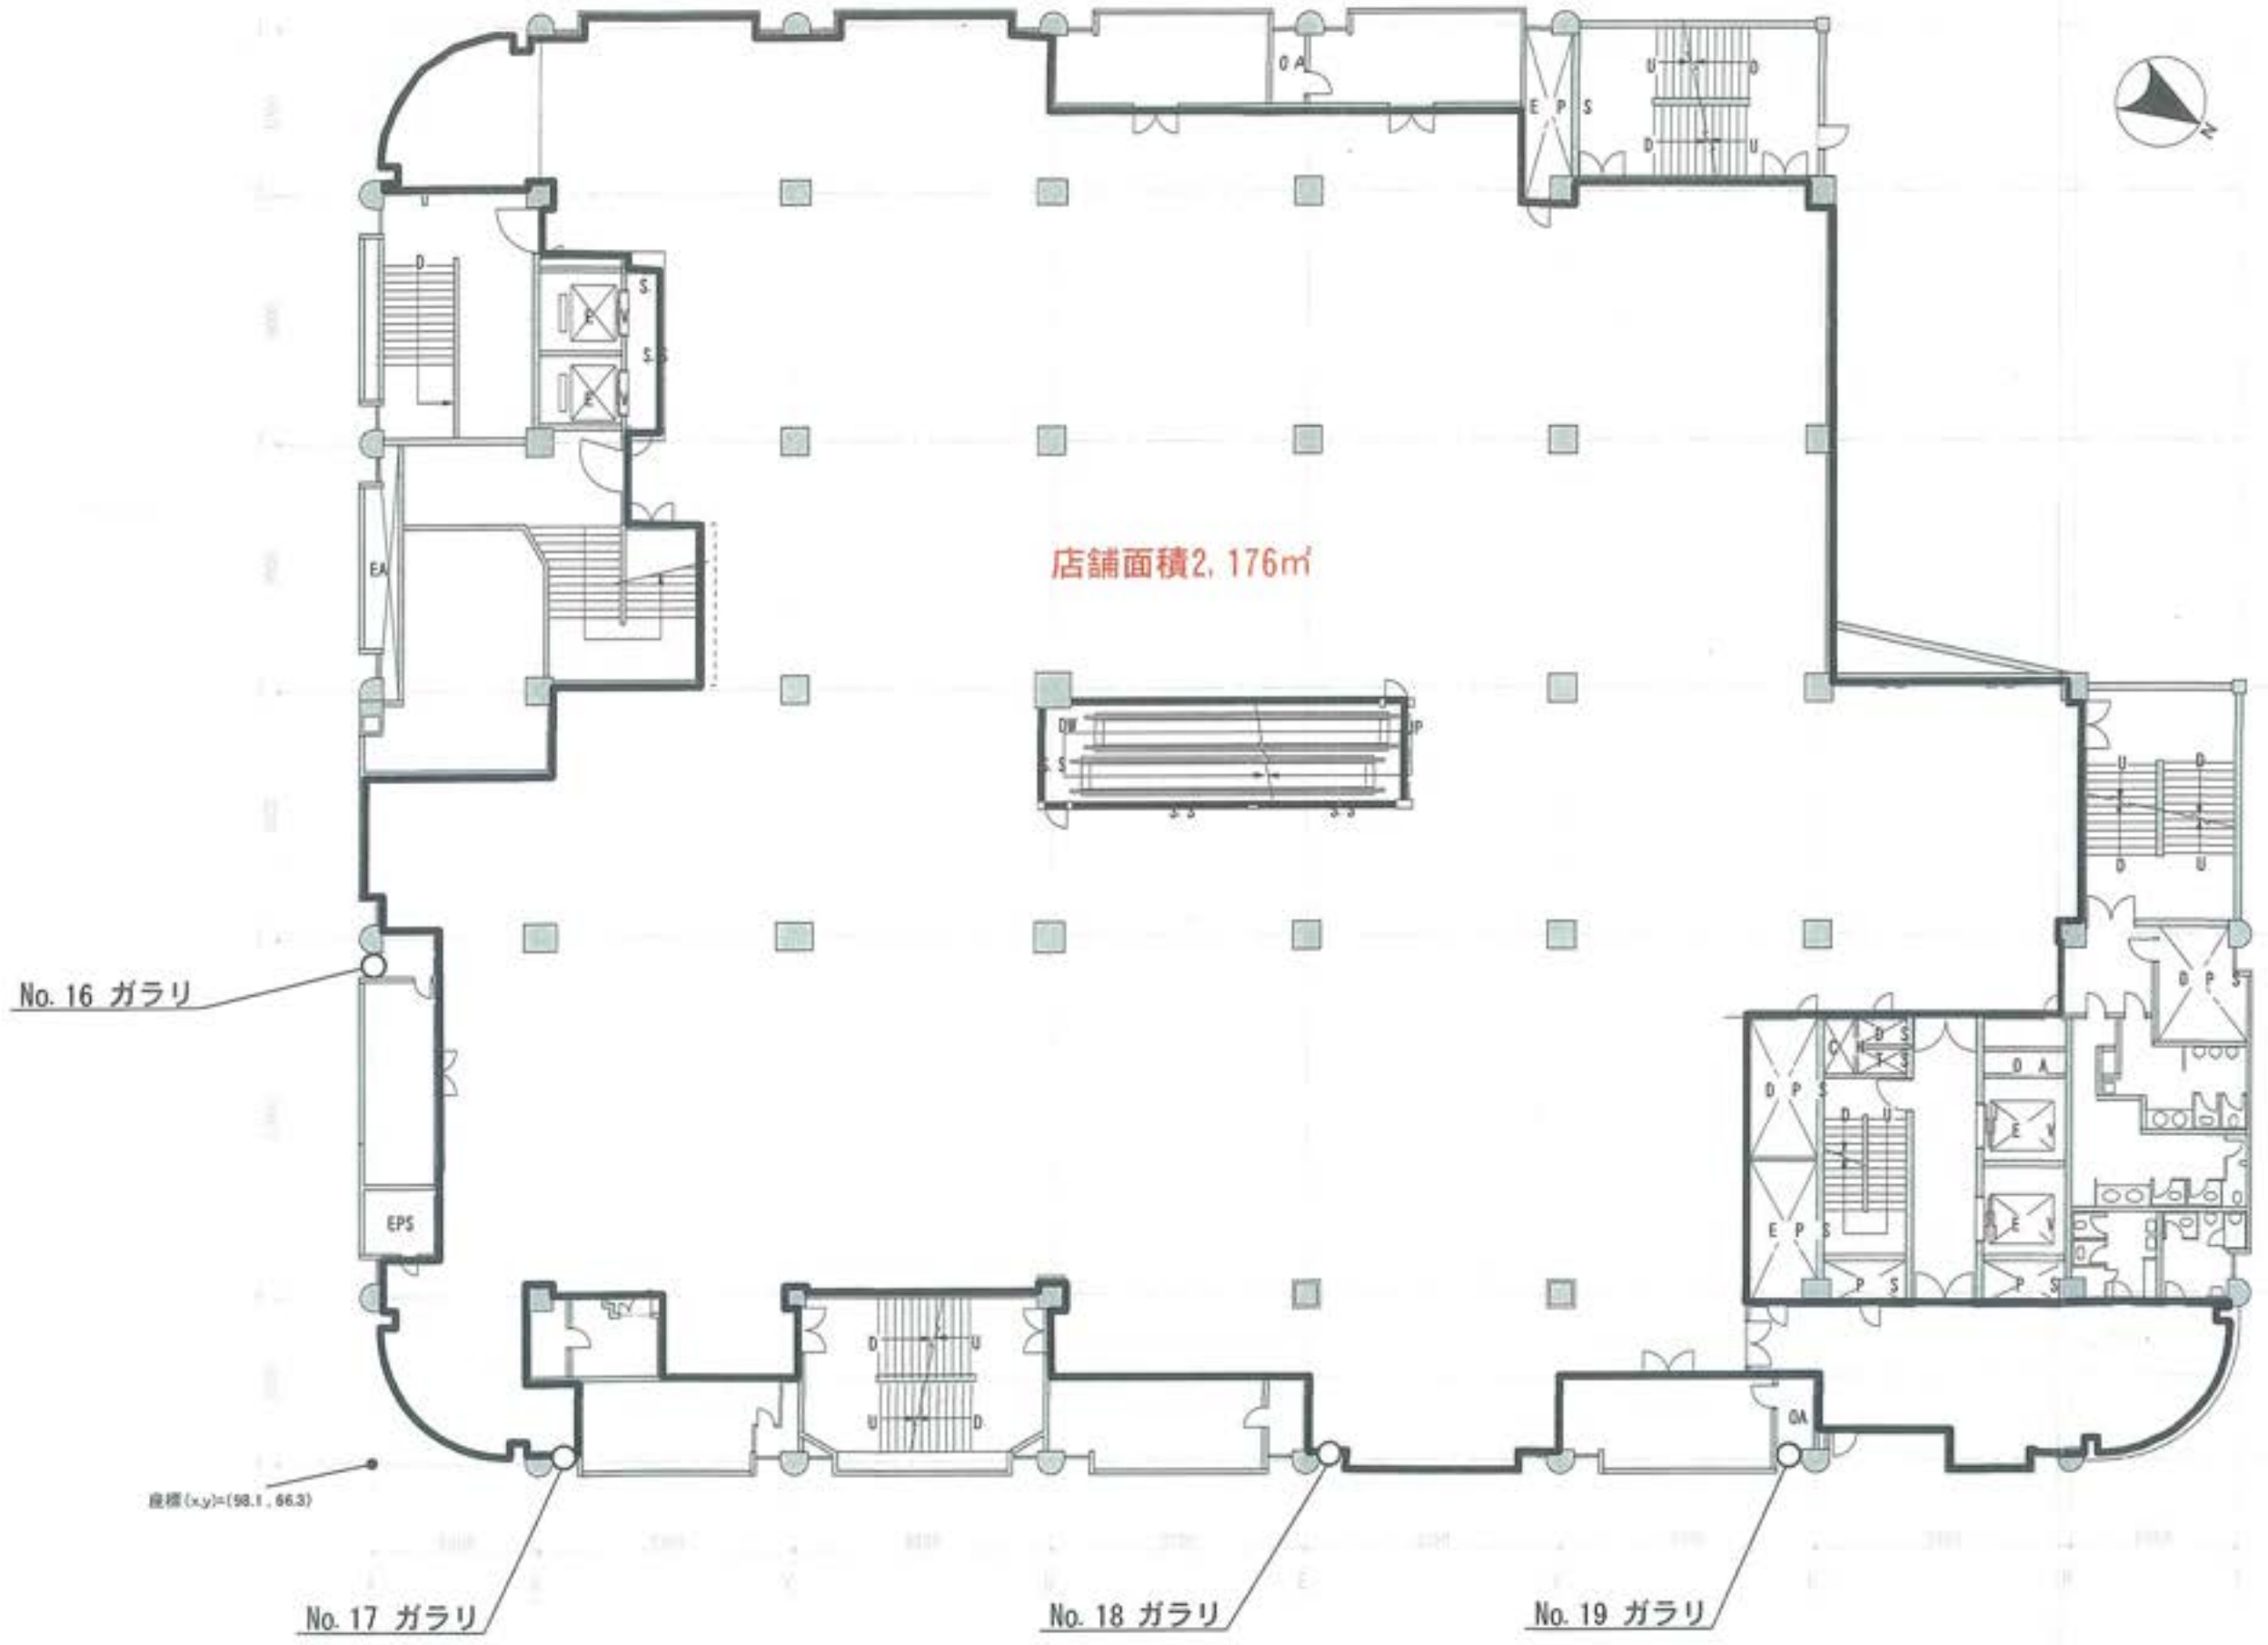

店舗面積1,962㎡

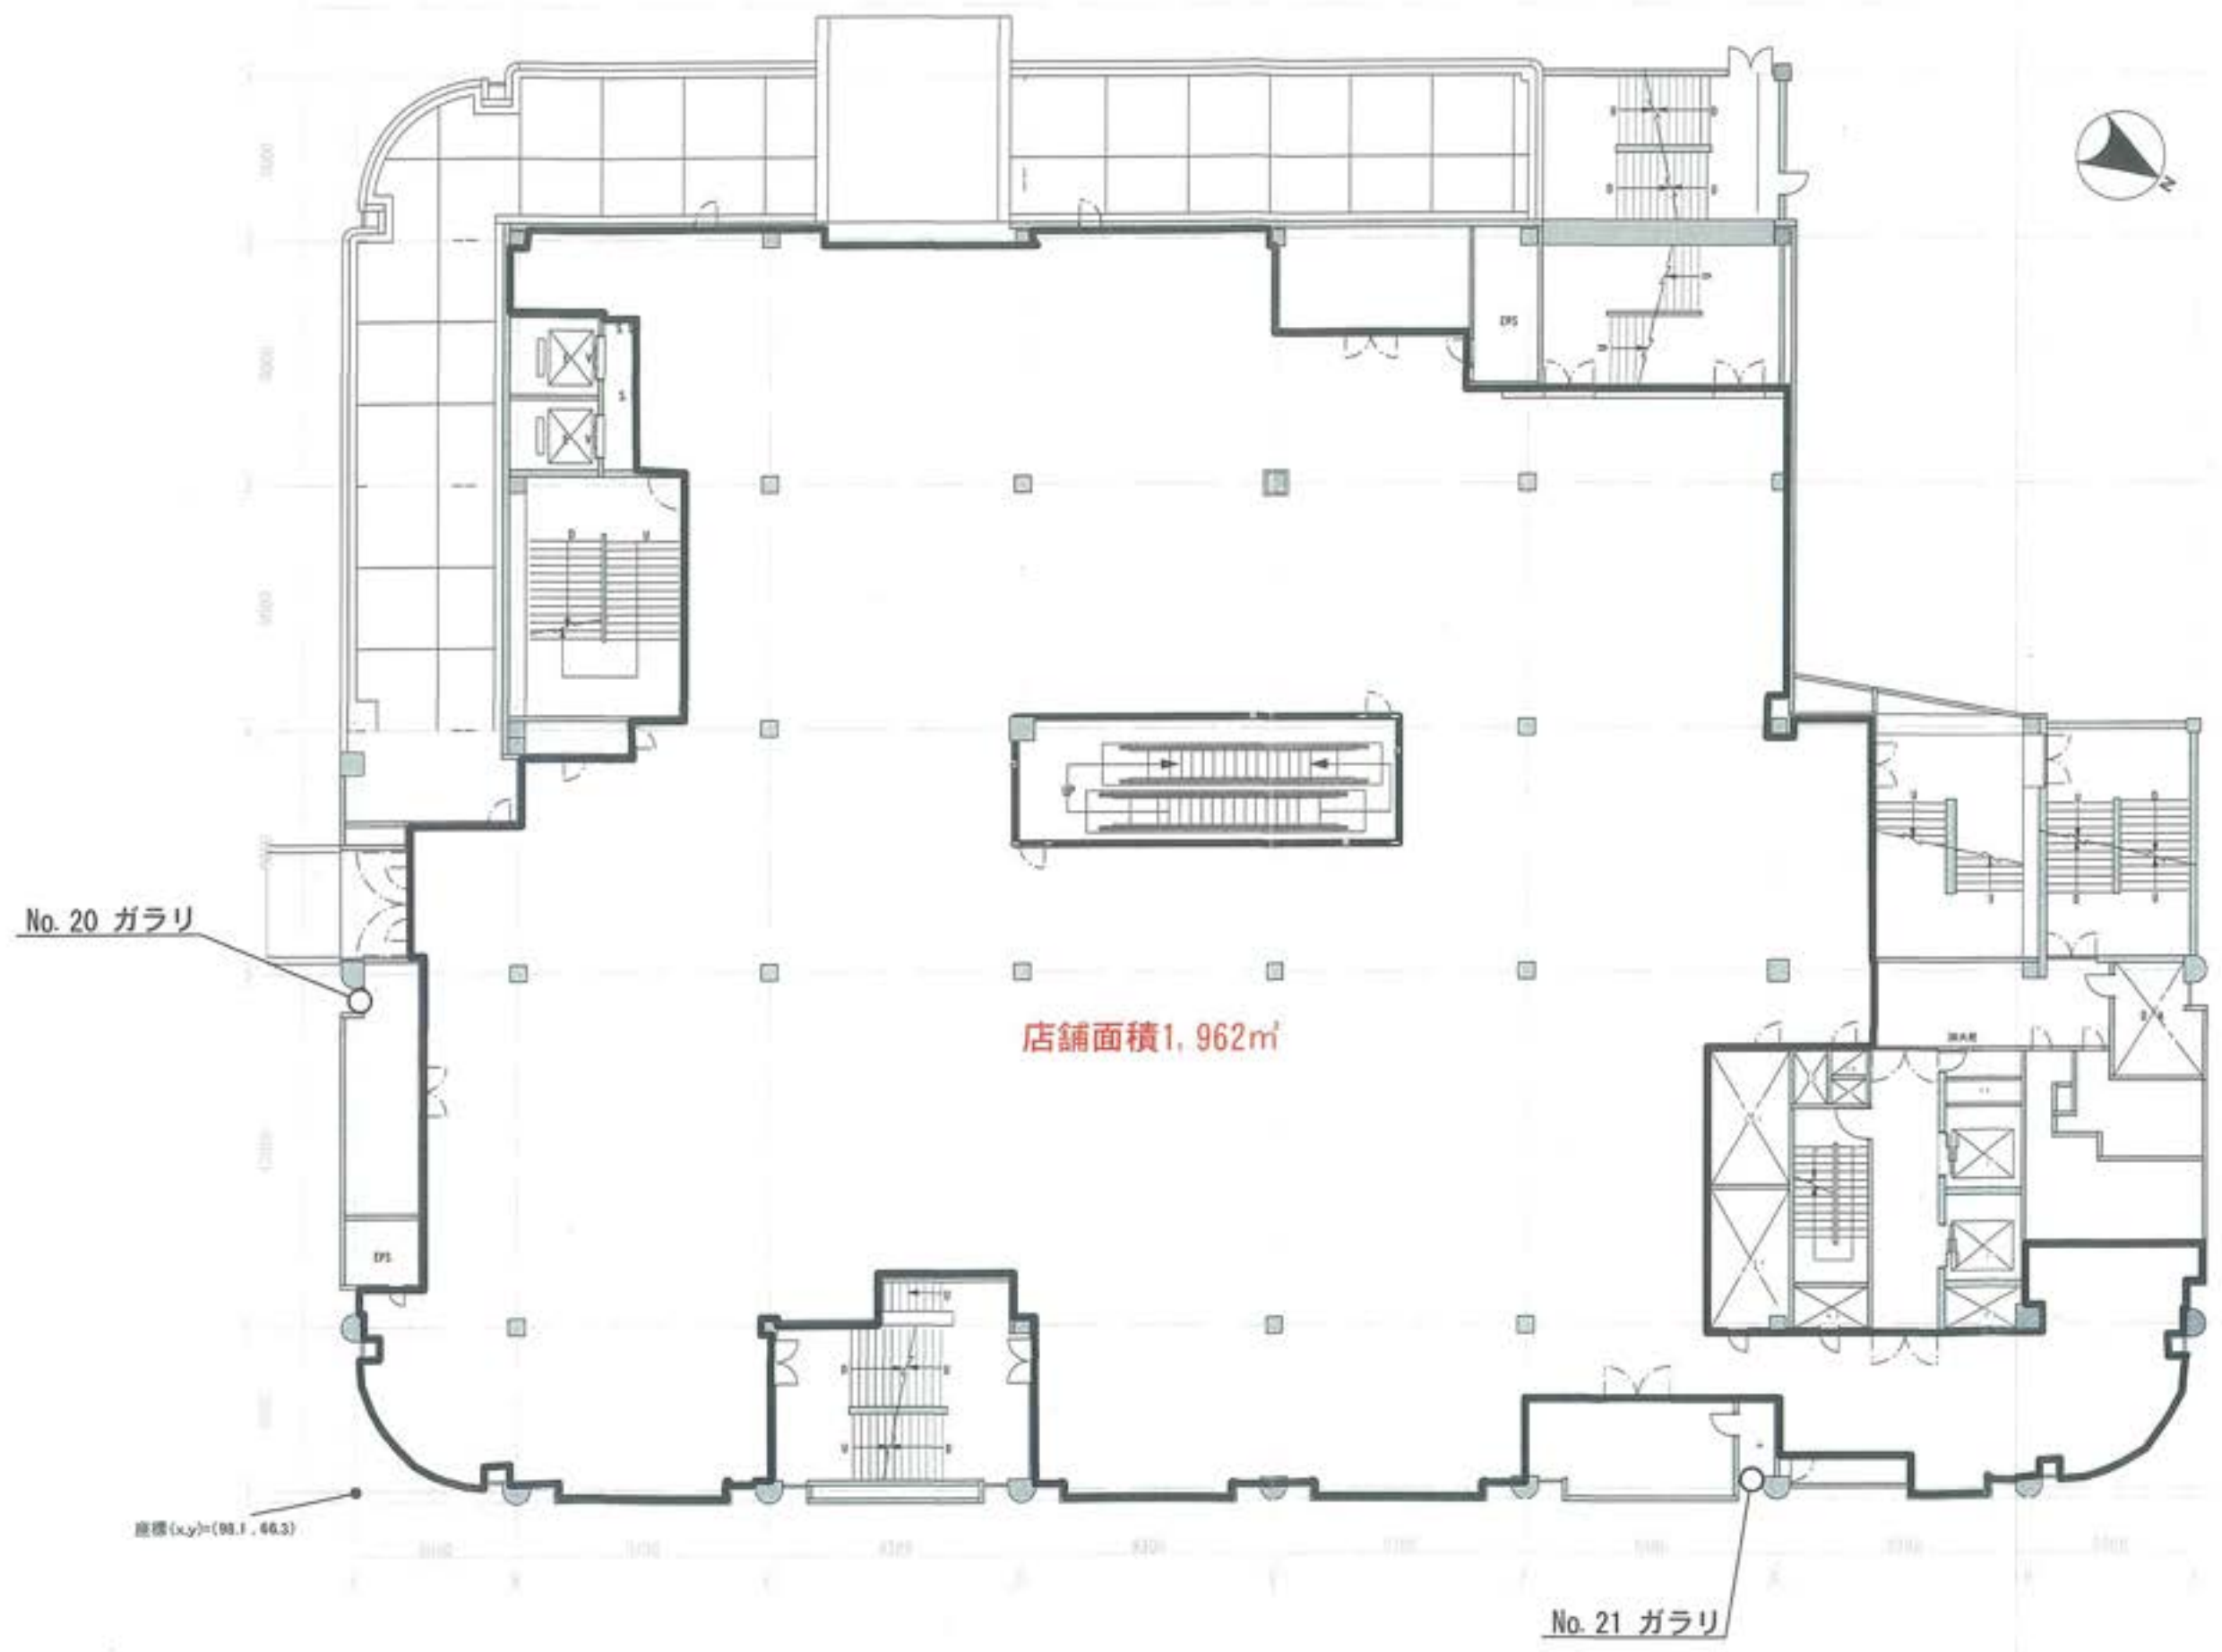

No. 20 ガラリ

No. 21 ガラリ

座標(x,y)=(98.1, 46.3)



図 5-8 新館 5 階平面図  
(設備機器配置図)

凡 例	
	店舖
	設備機器



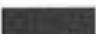



圖 5-9 新館 6 階平面圖  
(設備機器配置圖)



No. 27~30 空調室外機

凡 例	
	店舗
	設備機器
	設備機器 (現在稼働していないもの)

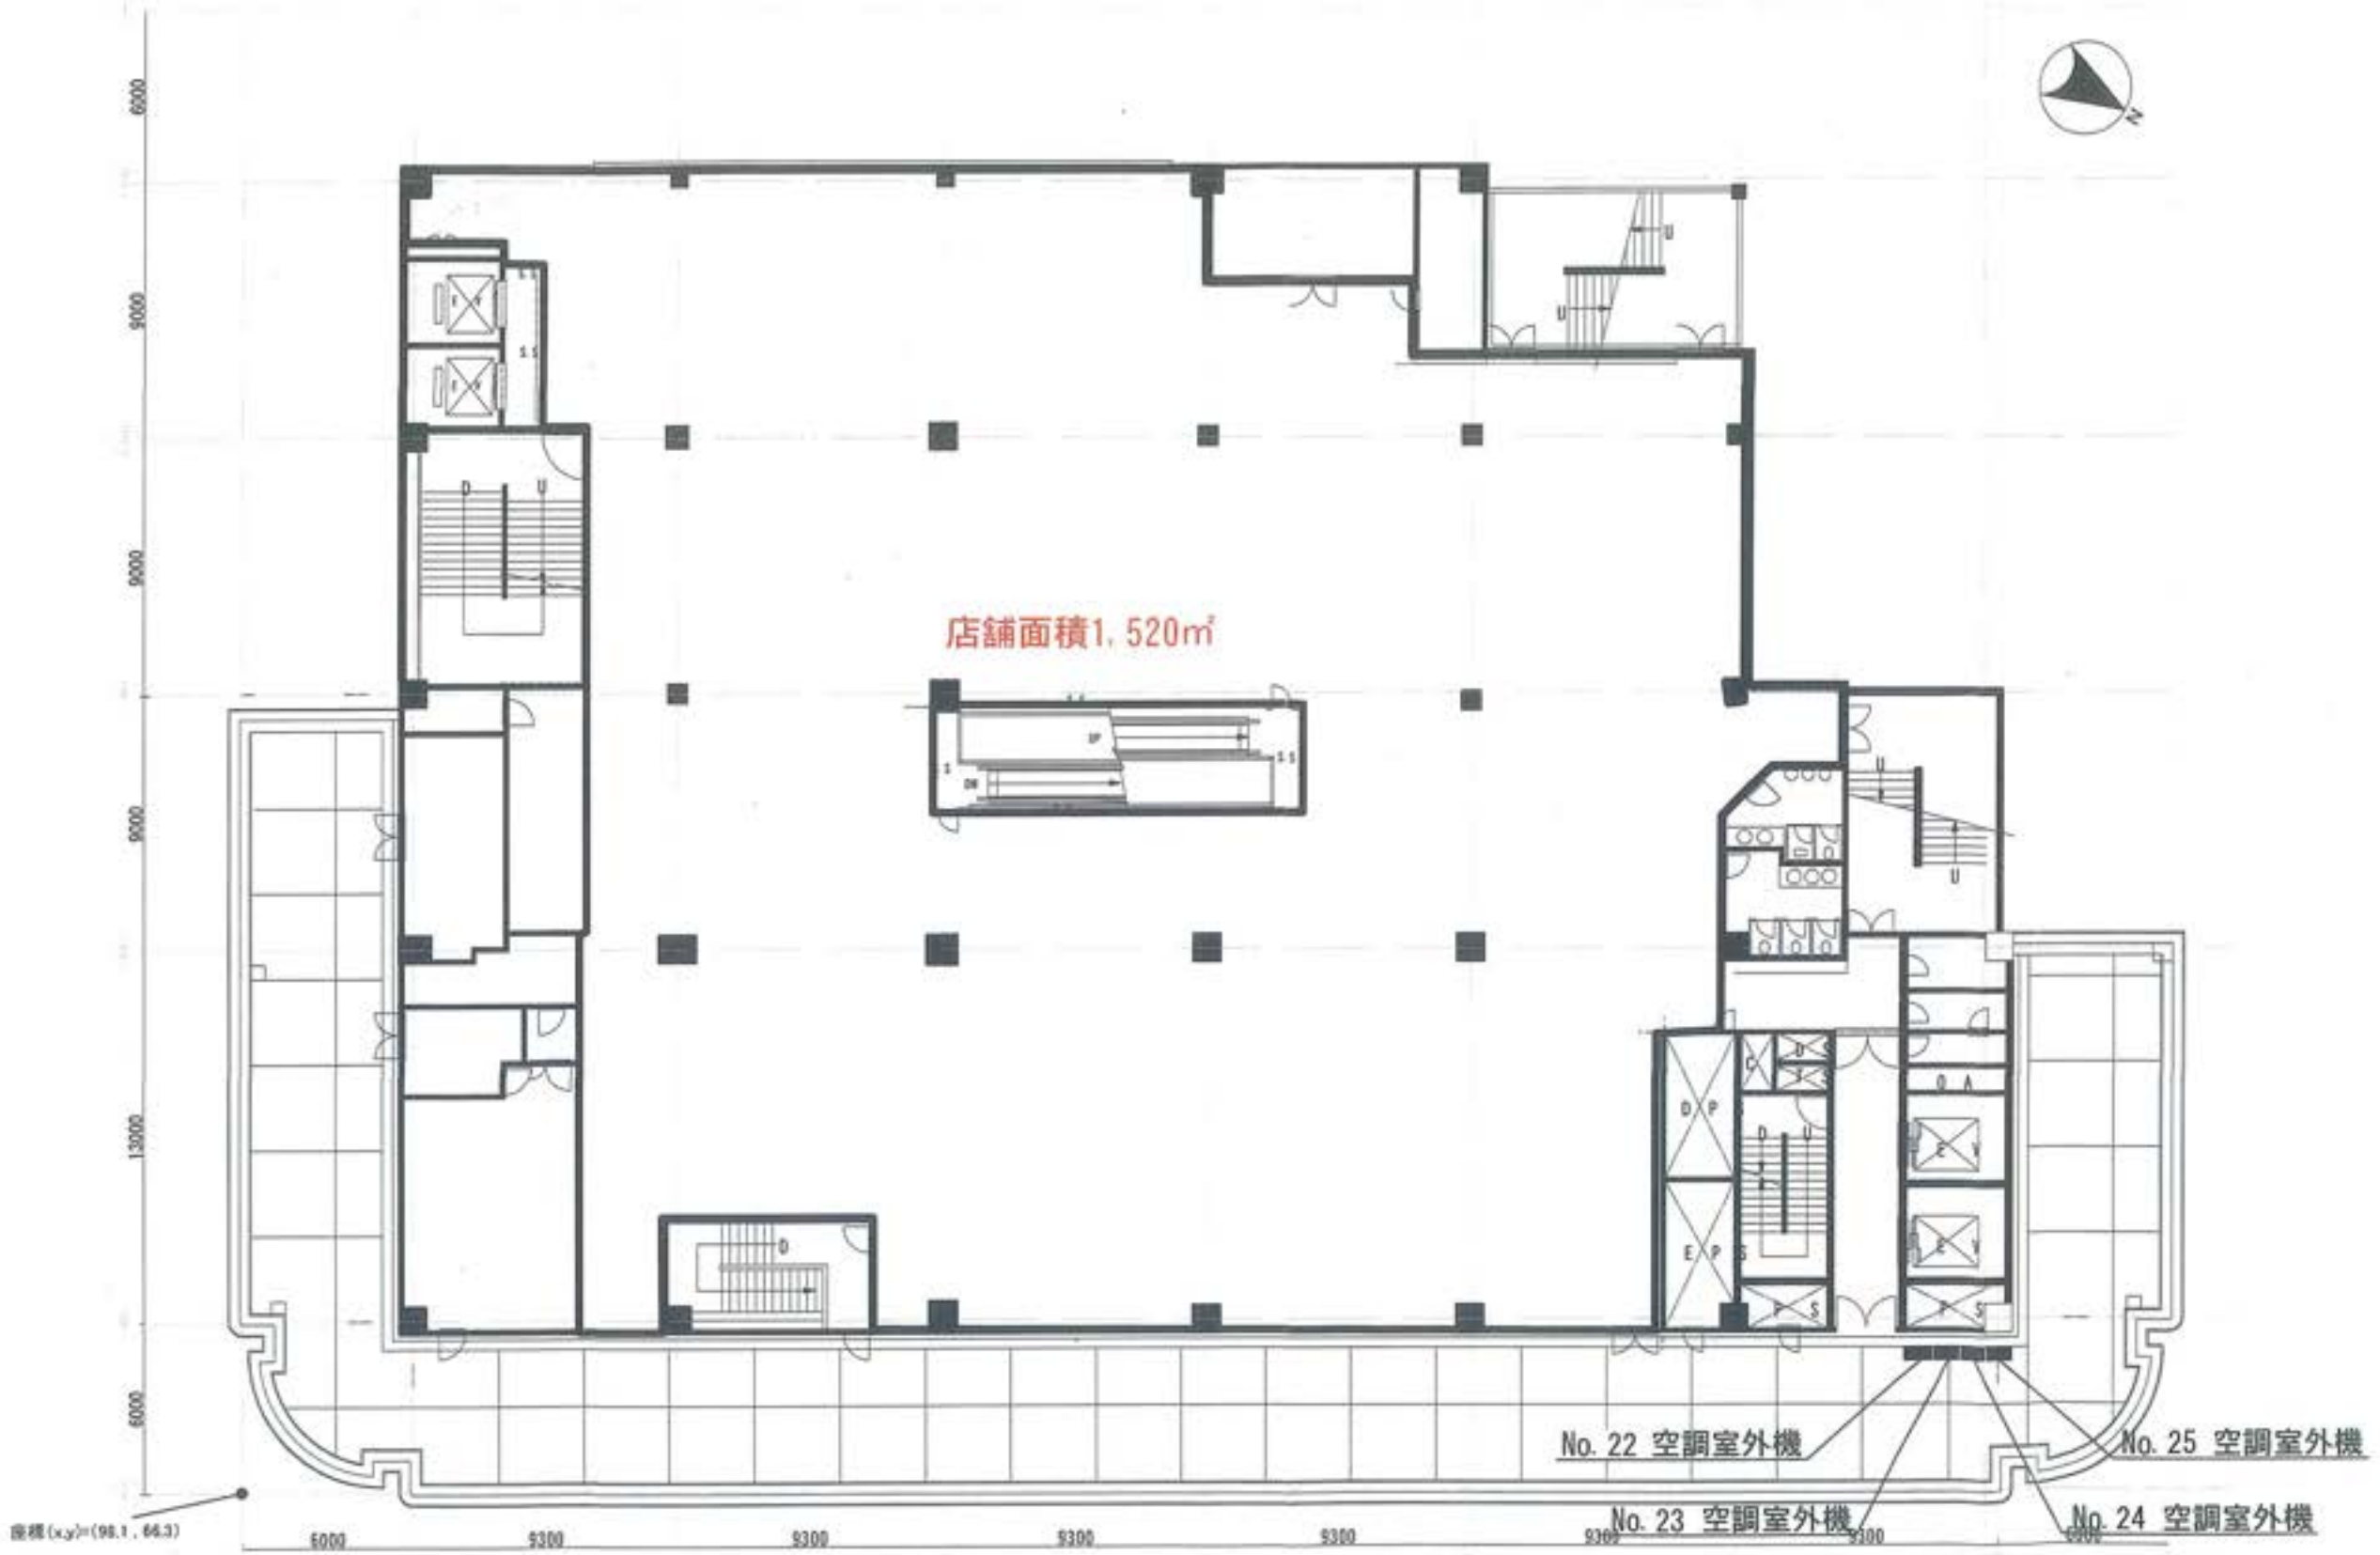

座標(x,y)=(98.1, 66.2)



図 5-10 新館塔屋 1 階・屋上平面図  
(設備機器配置図)

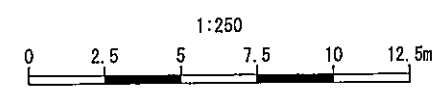
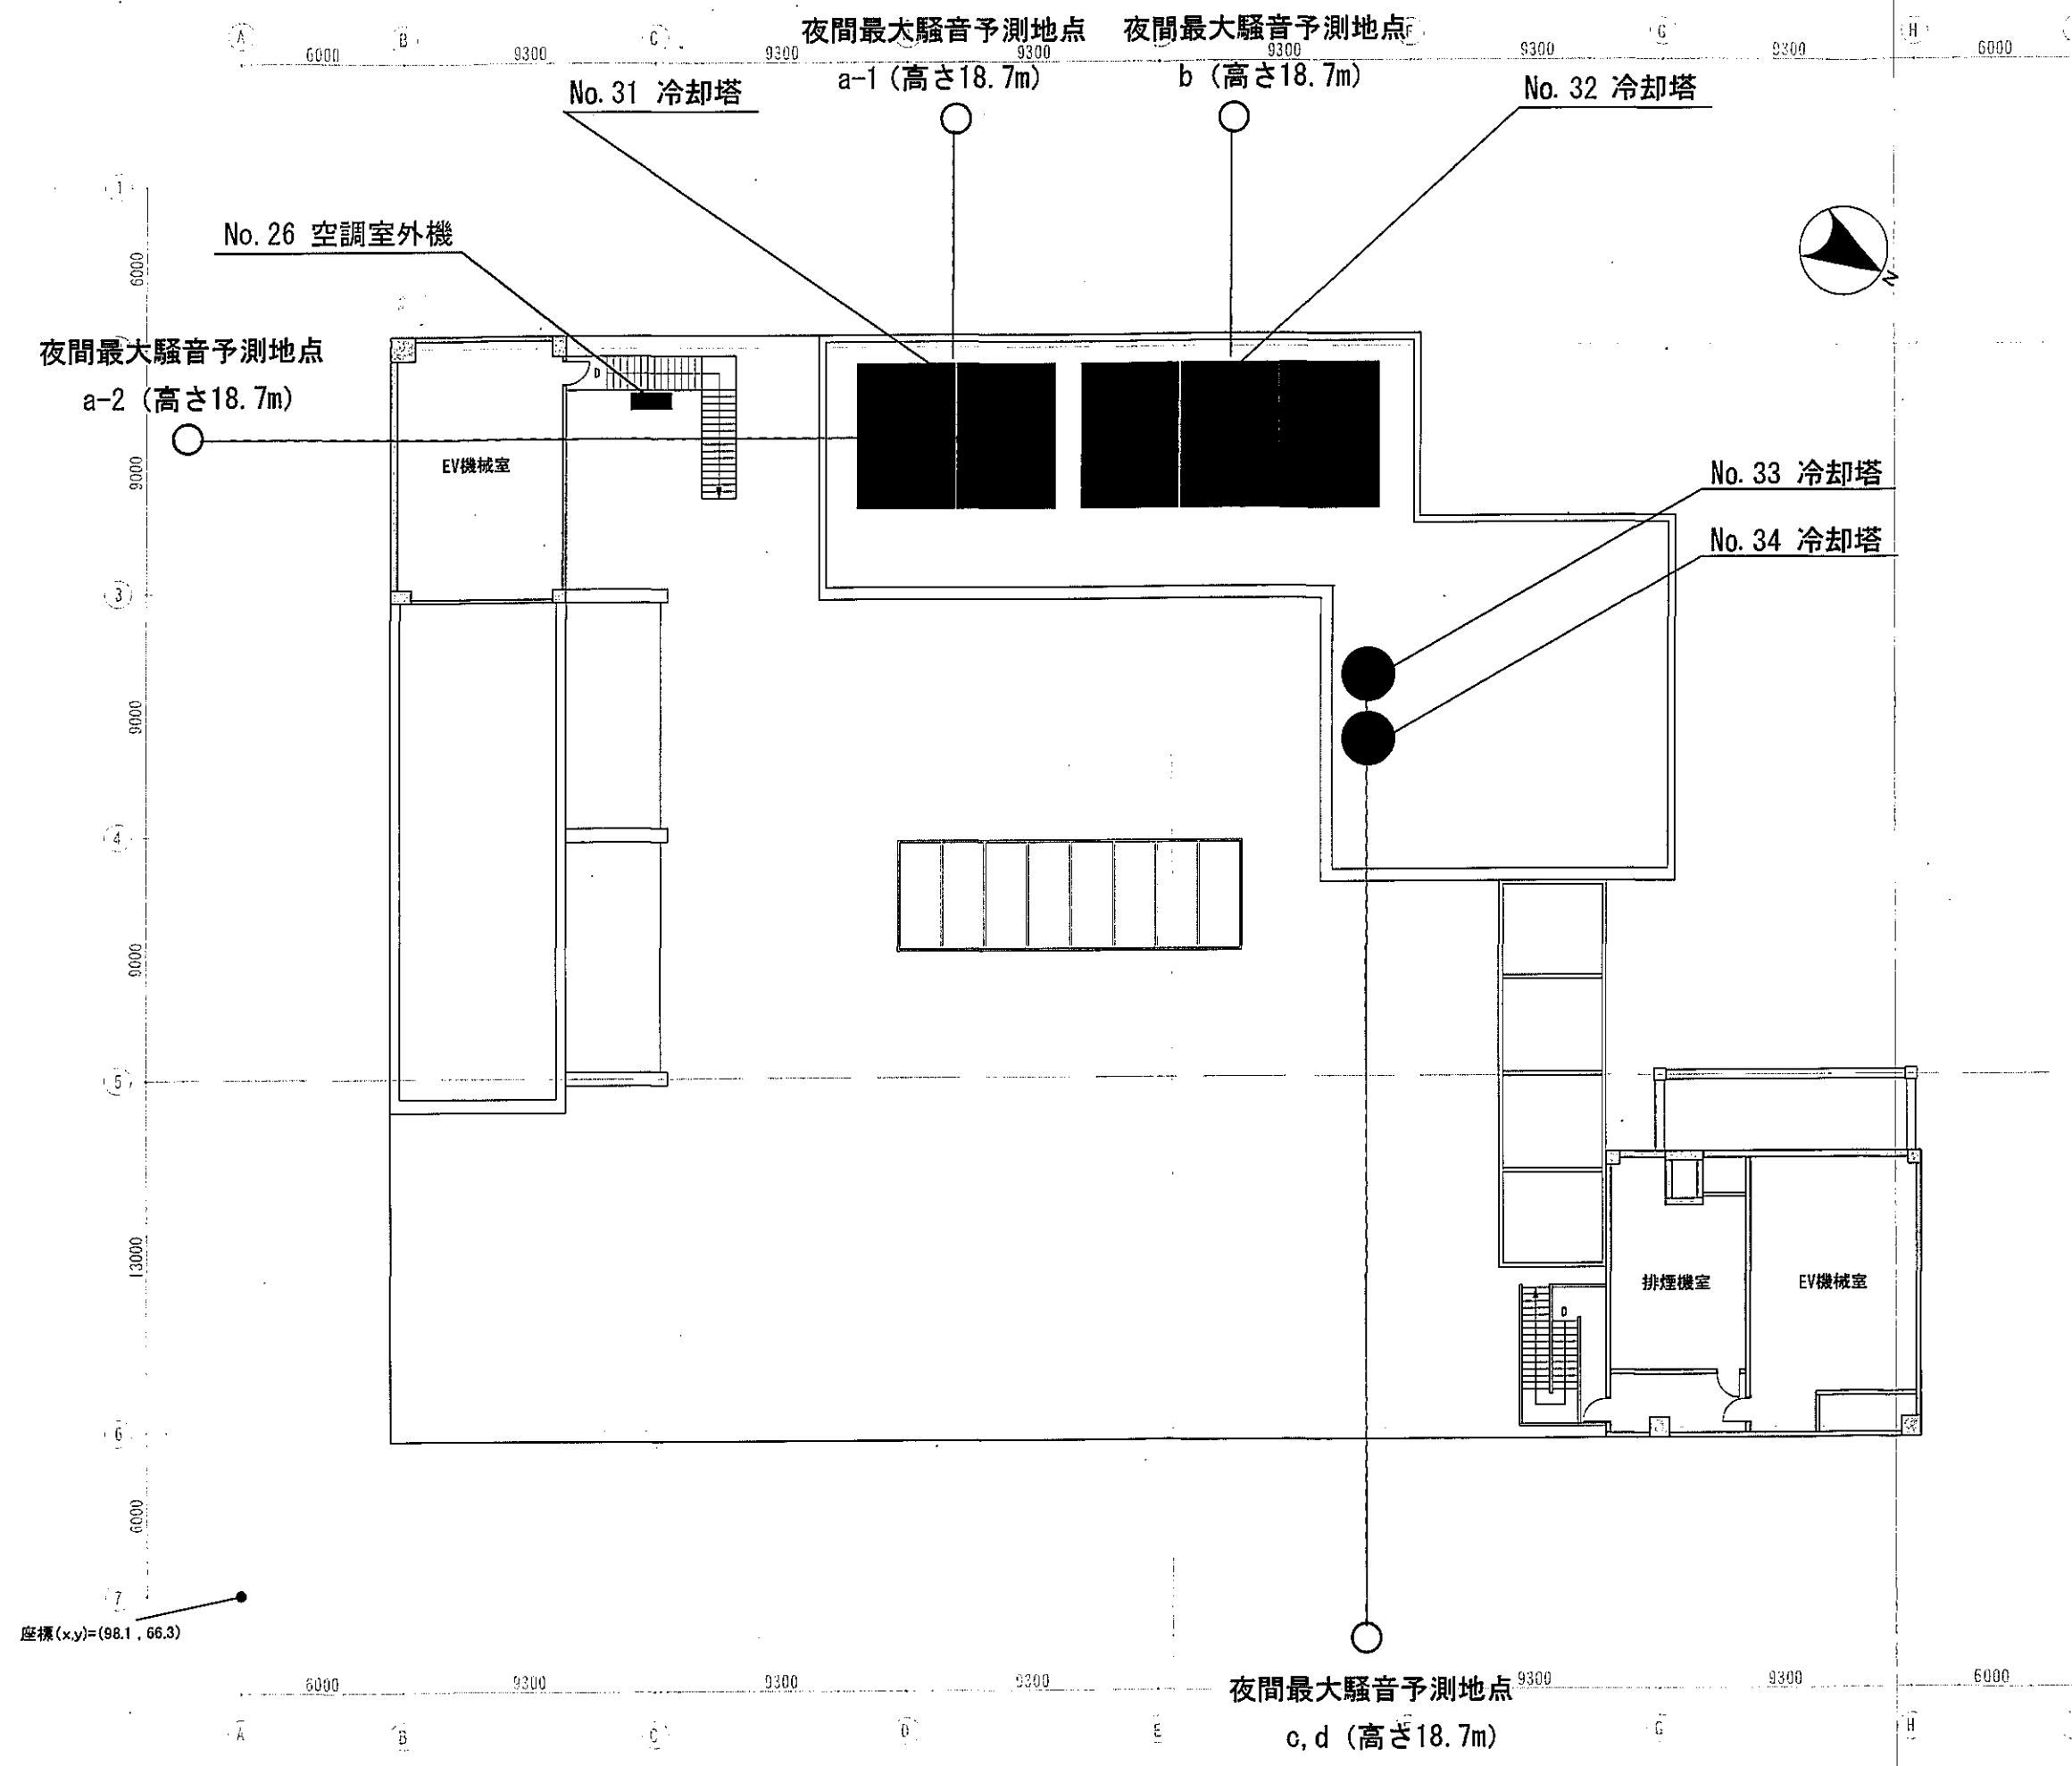
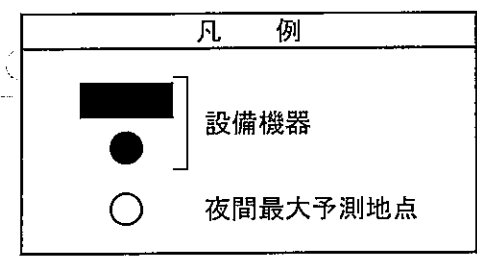


図 5-11 新館塔屋 2 階平面図 (設備機器配置図)

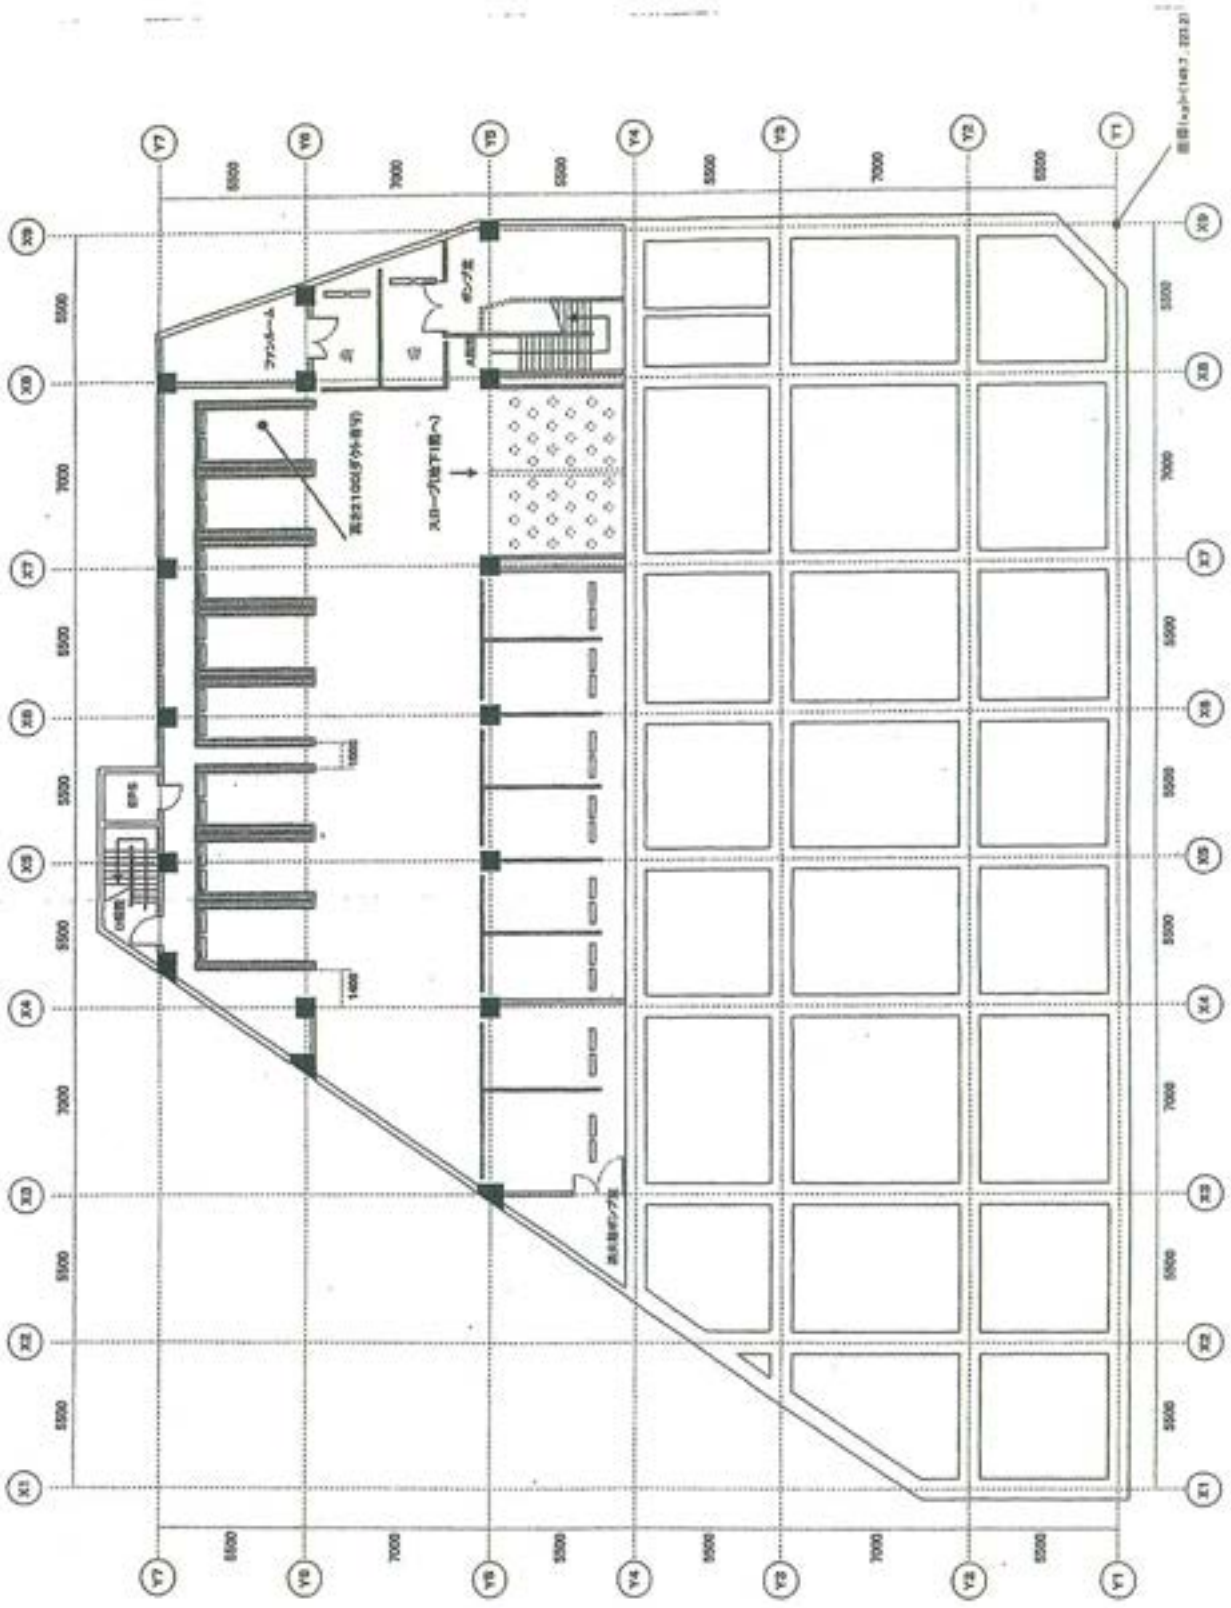


図 6-1 駐車場 No. 2 地下 2 階平面図  
S=1:280  
(A4)



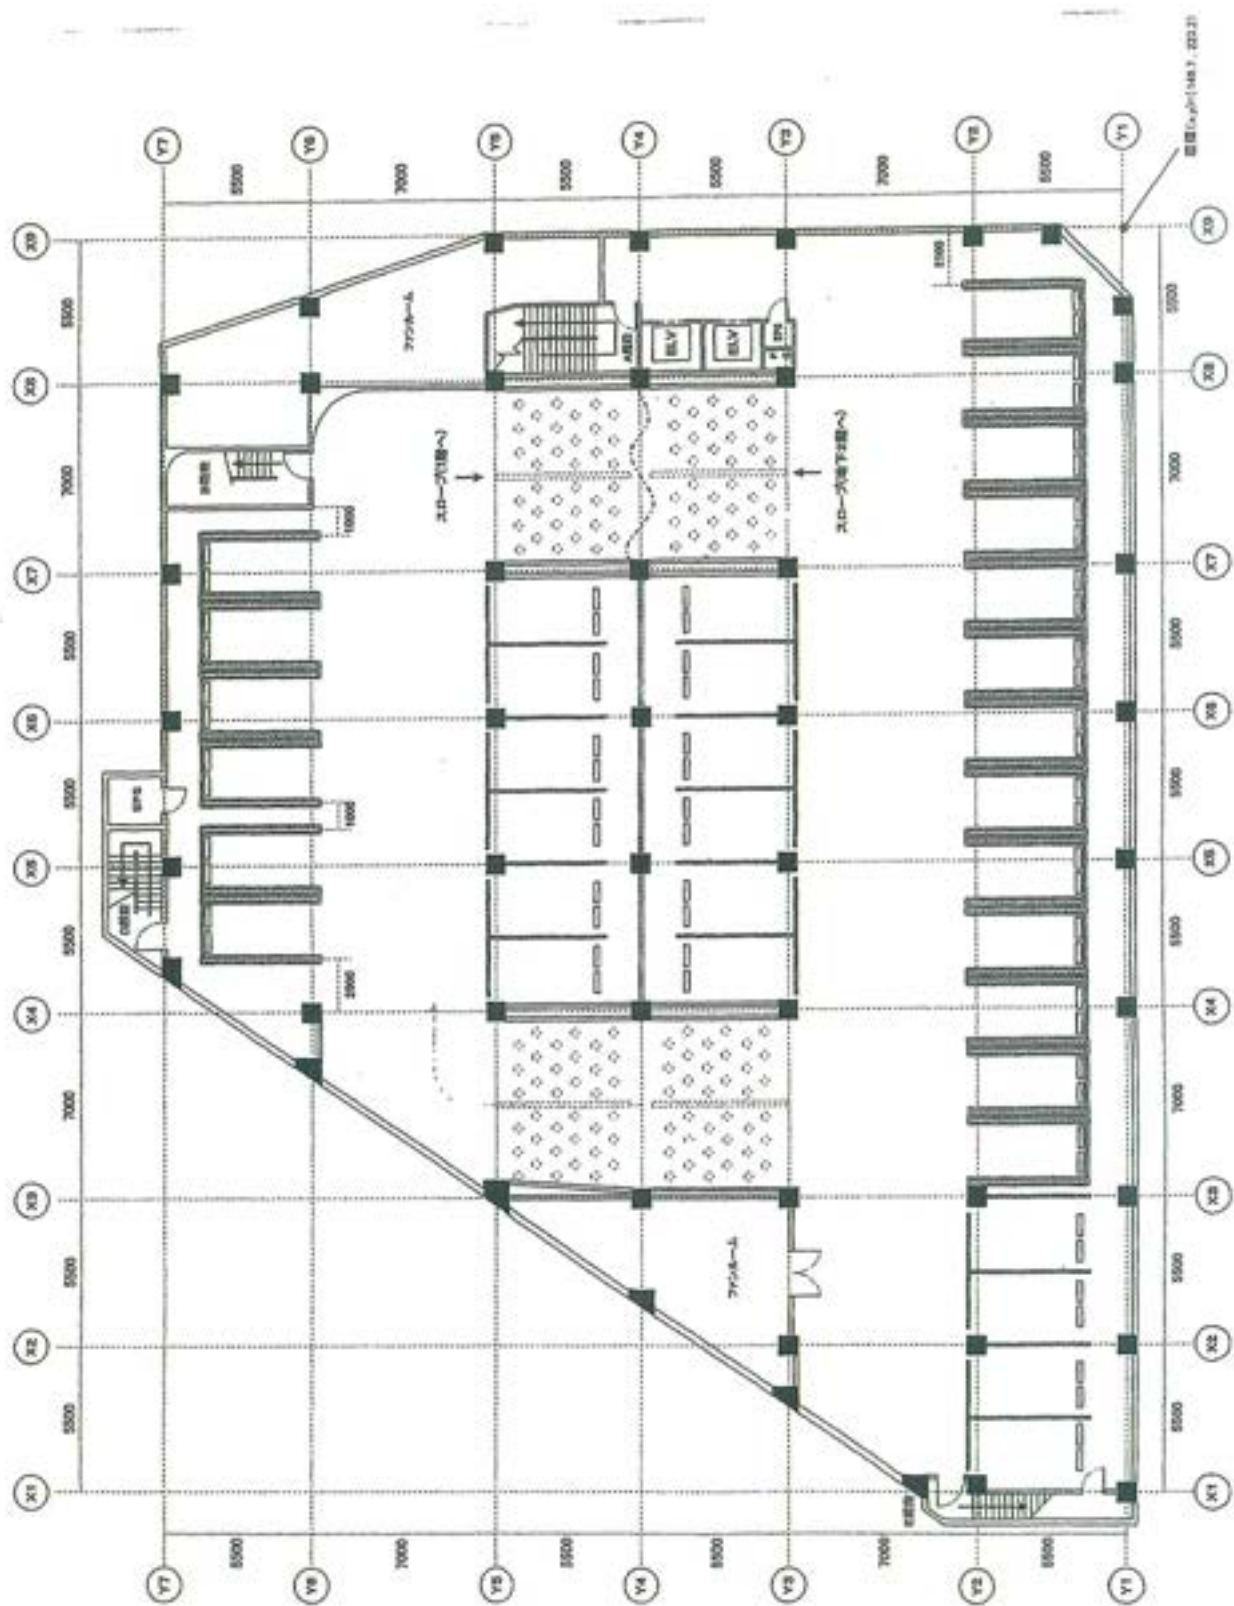


図 6-2 駐車場 No. 2 地下 1 階平面図  
S=1:280  
(A4)

凡 例
●—● 車両走行ルート


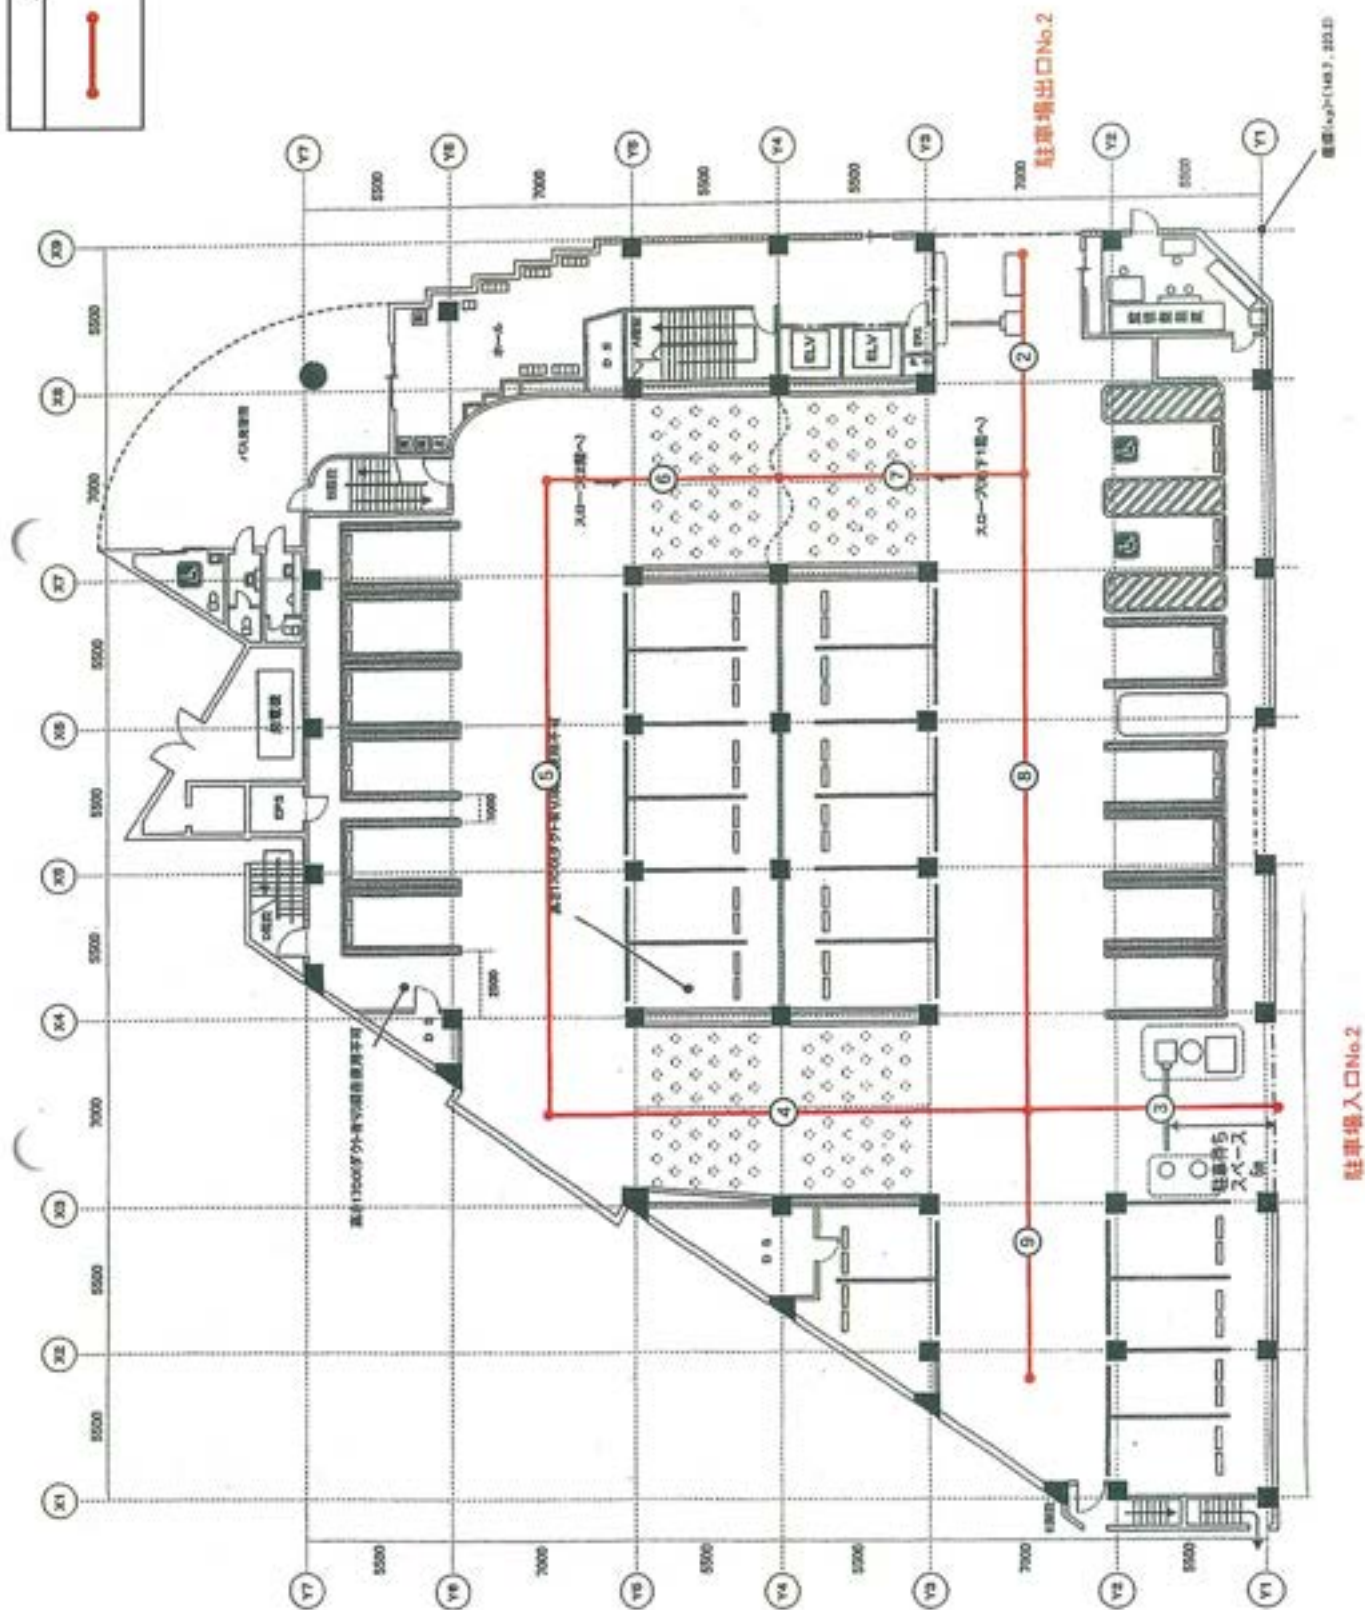


図 6-3 駐車場 No. 2 1 階平面図  
S=1:280 (A4)



標高+0.0(148.7, 22.2)

図 6-4 駐車場 No. 2 2 階平面図  
 S=1:200  
 (A4)

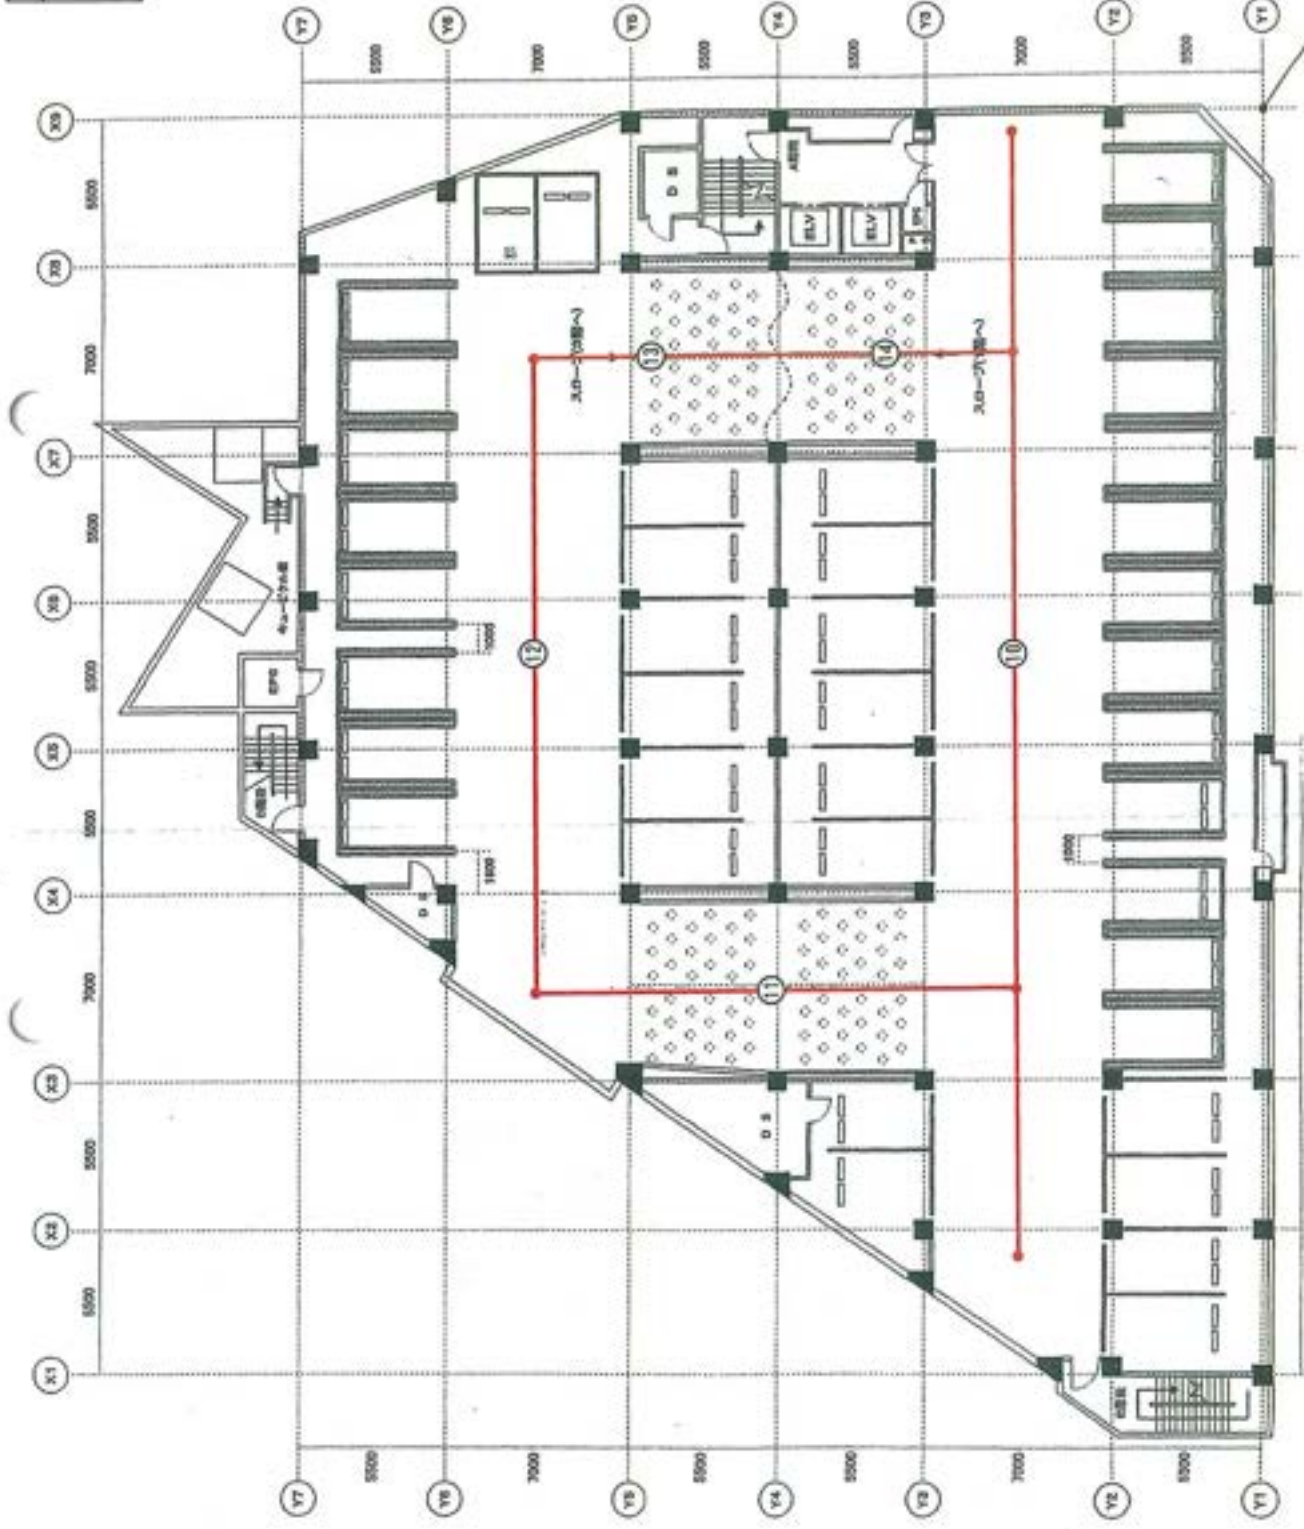

凡例
●—● 車両走行ルート

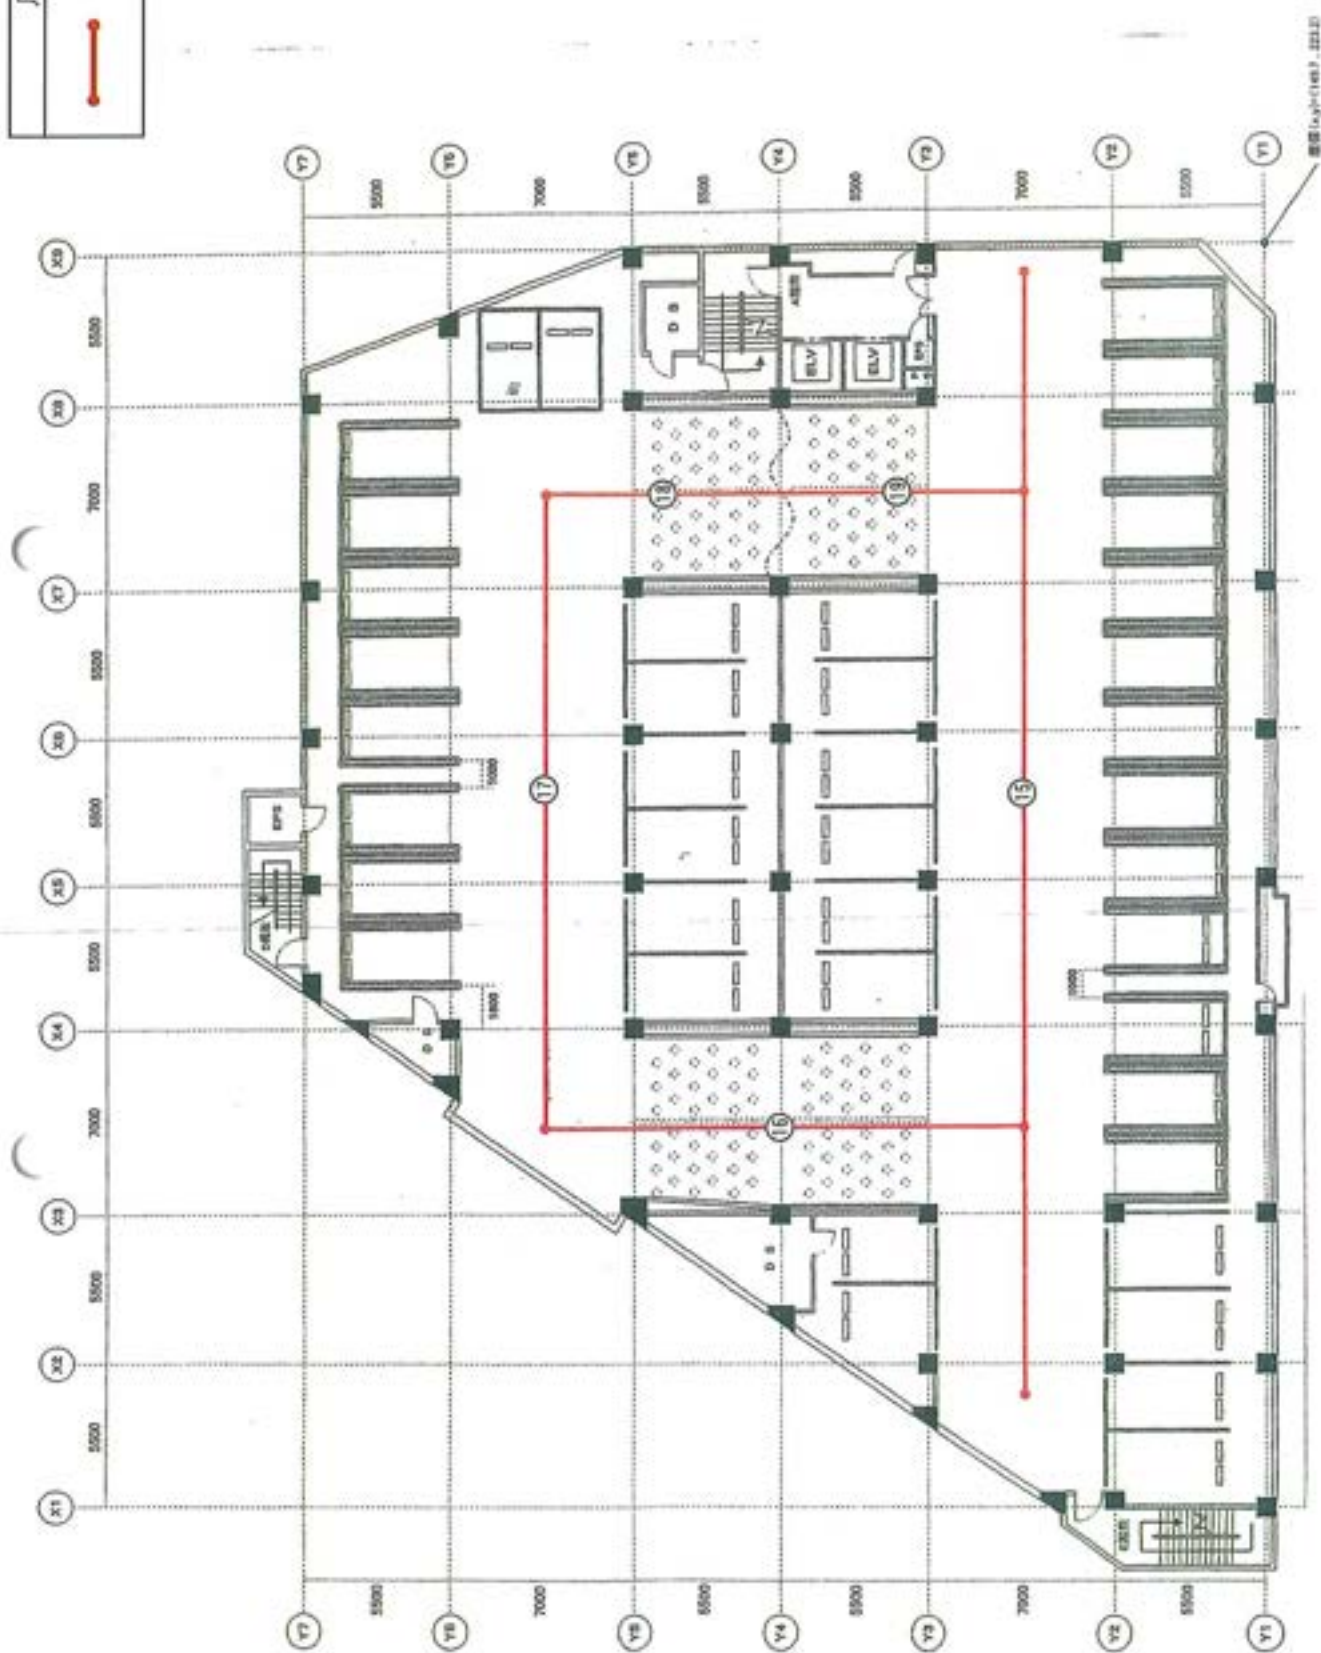


図 6-5 駐車場 No. 2 3 階平面図  
S=1:280  
(A4)

凡例
●—● 車両走行ルート

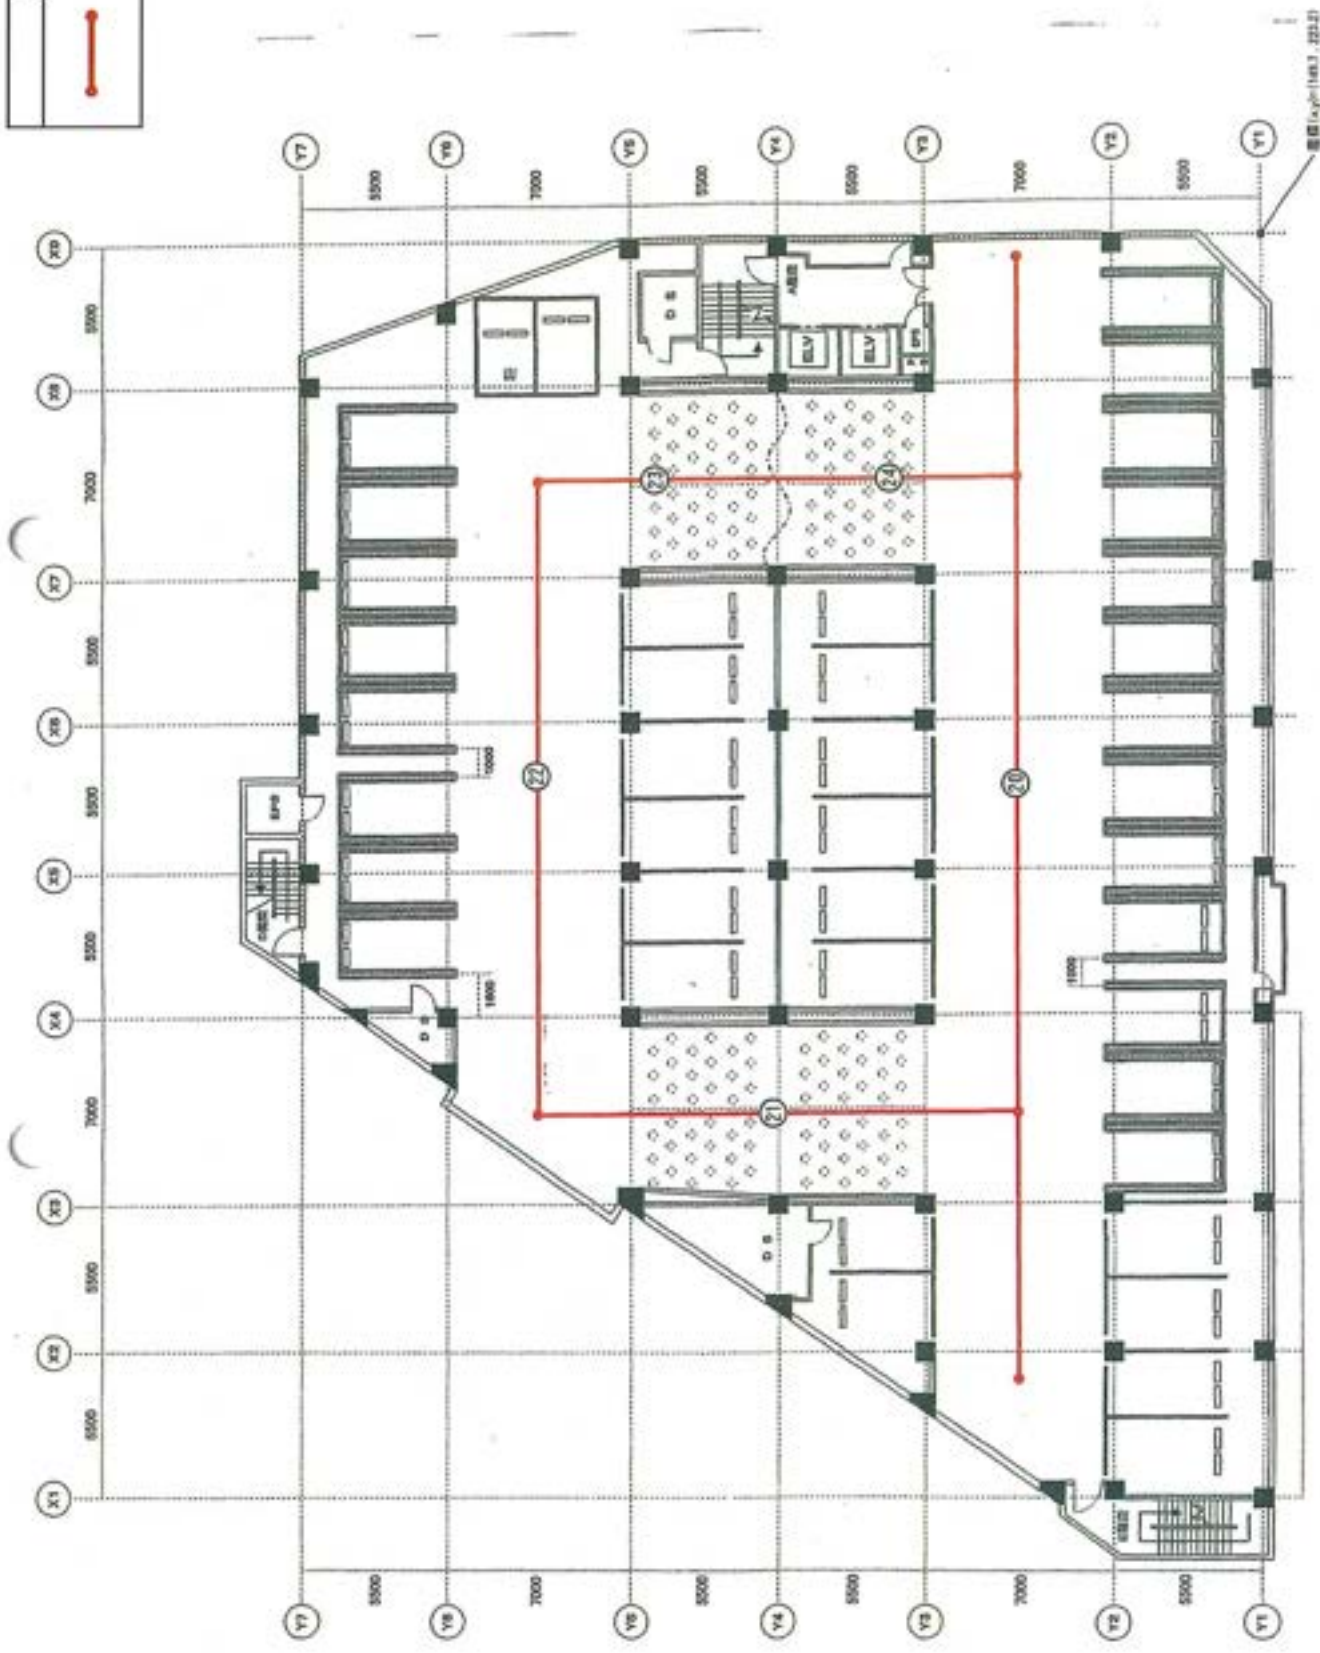


図 6-6 駐車場 No.2 4 階平面図  
S=1:280  
(A4)

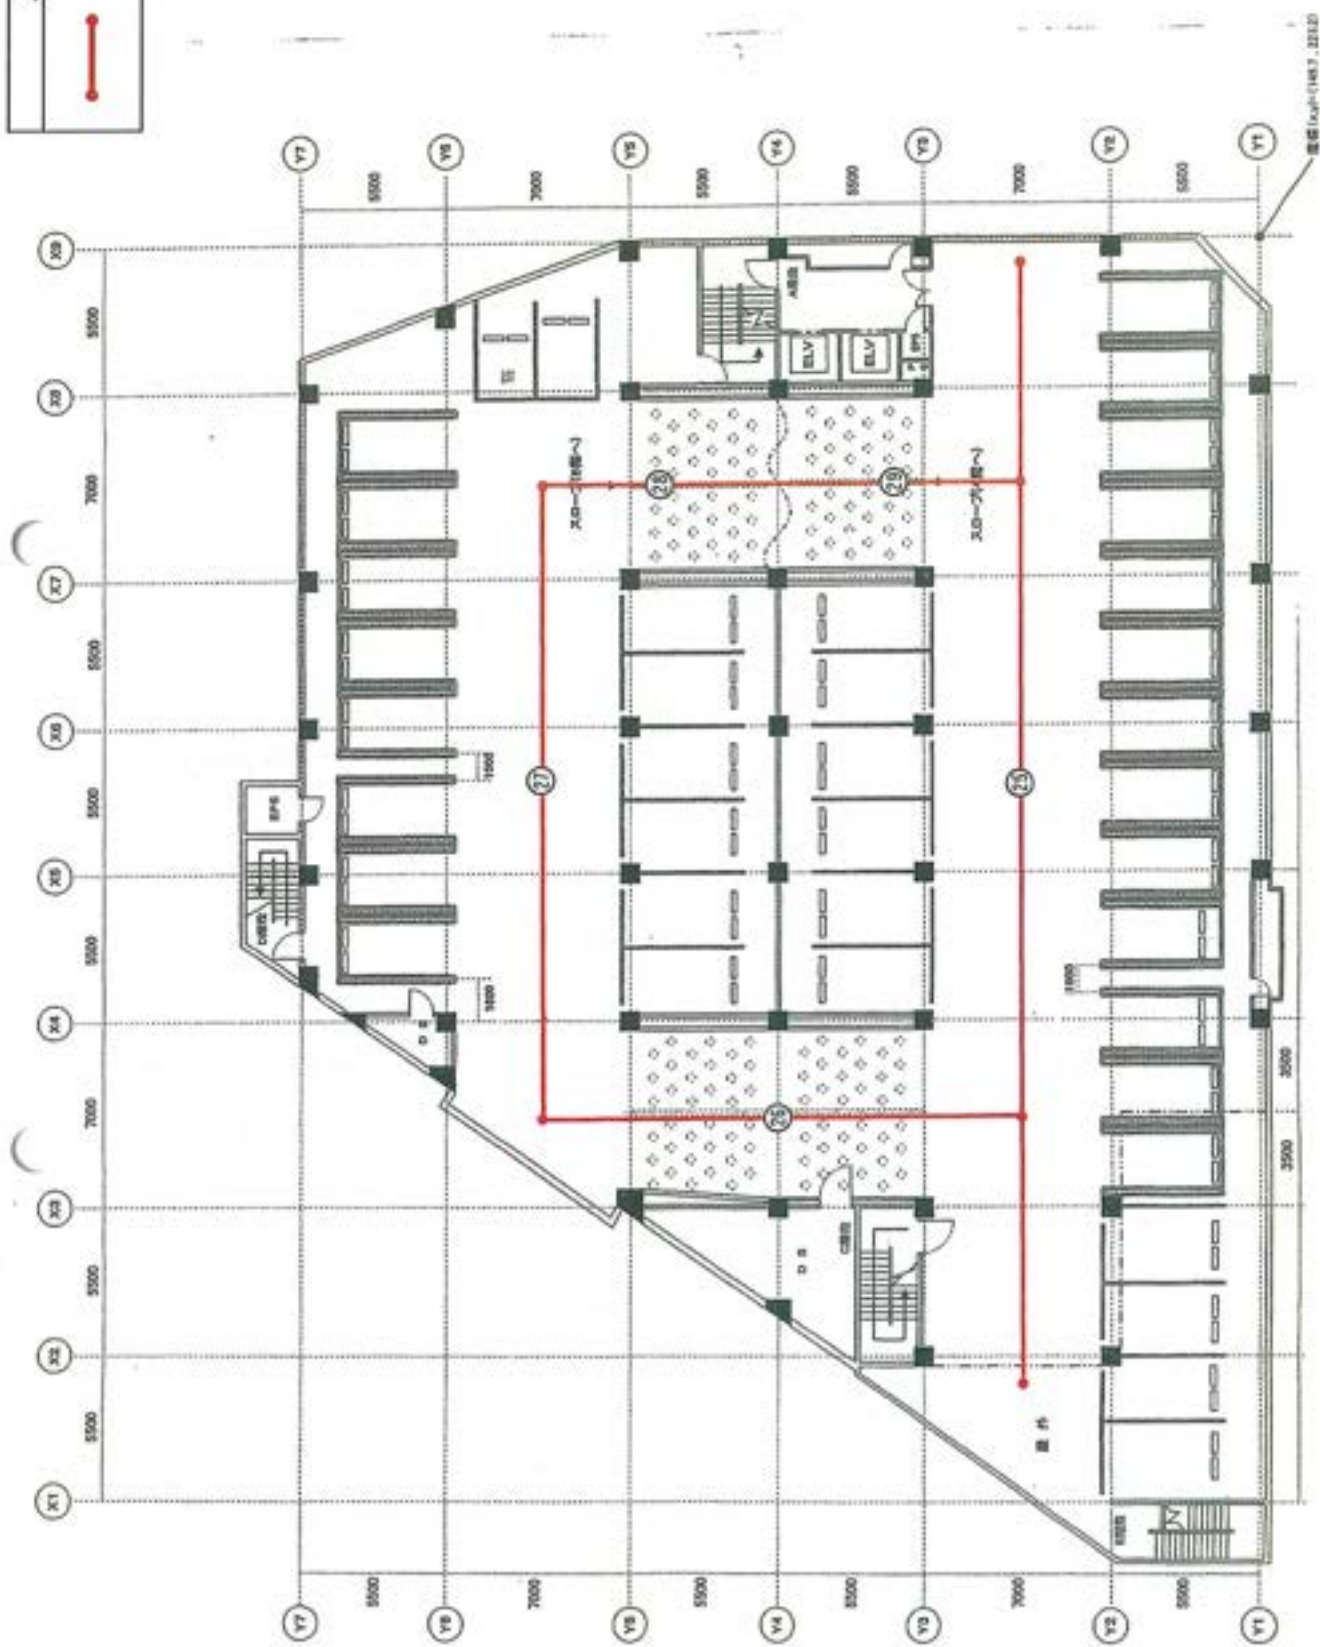


図 6-7 駐車場 No. 2 5 階平面図  
S=1:280  
(A4)



凡例
●—● 車両走行ルート

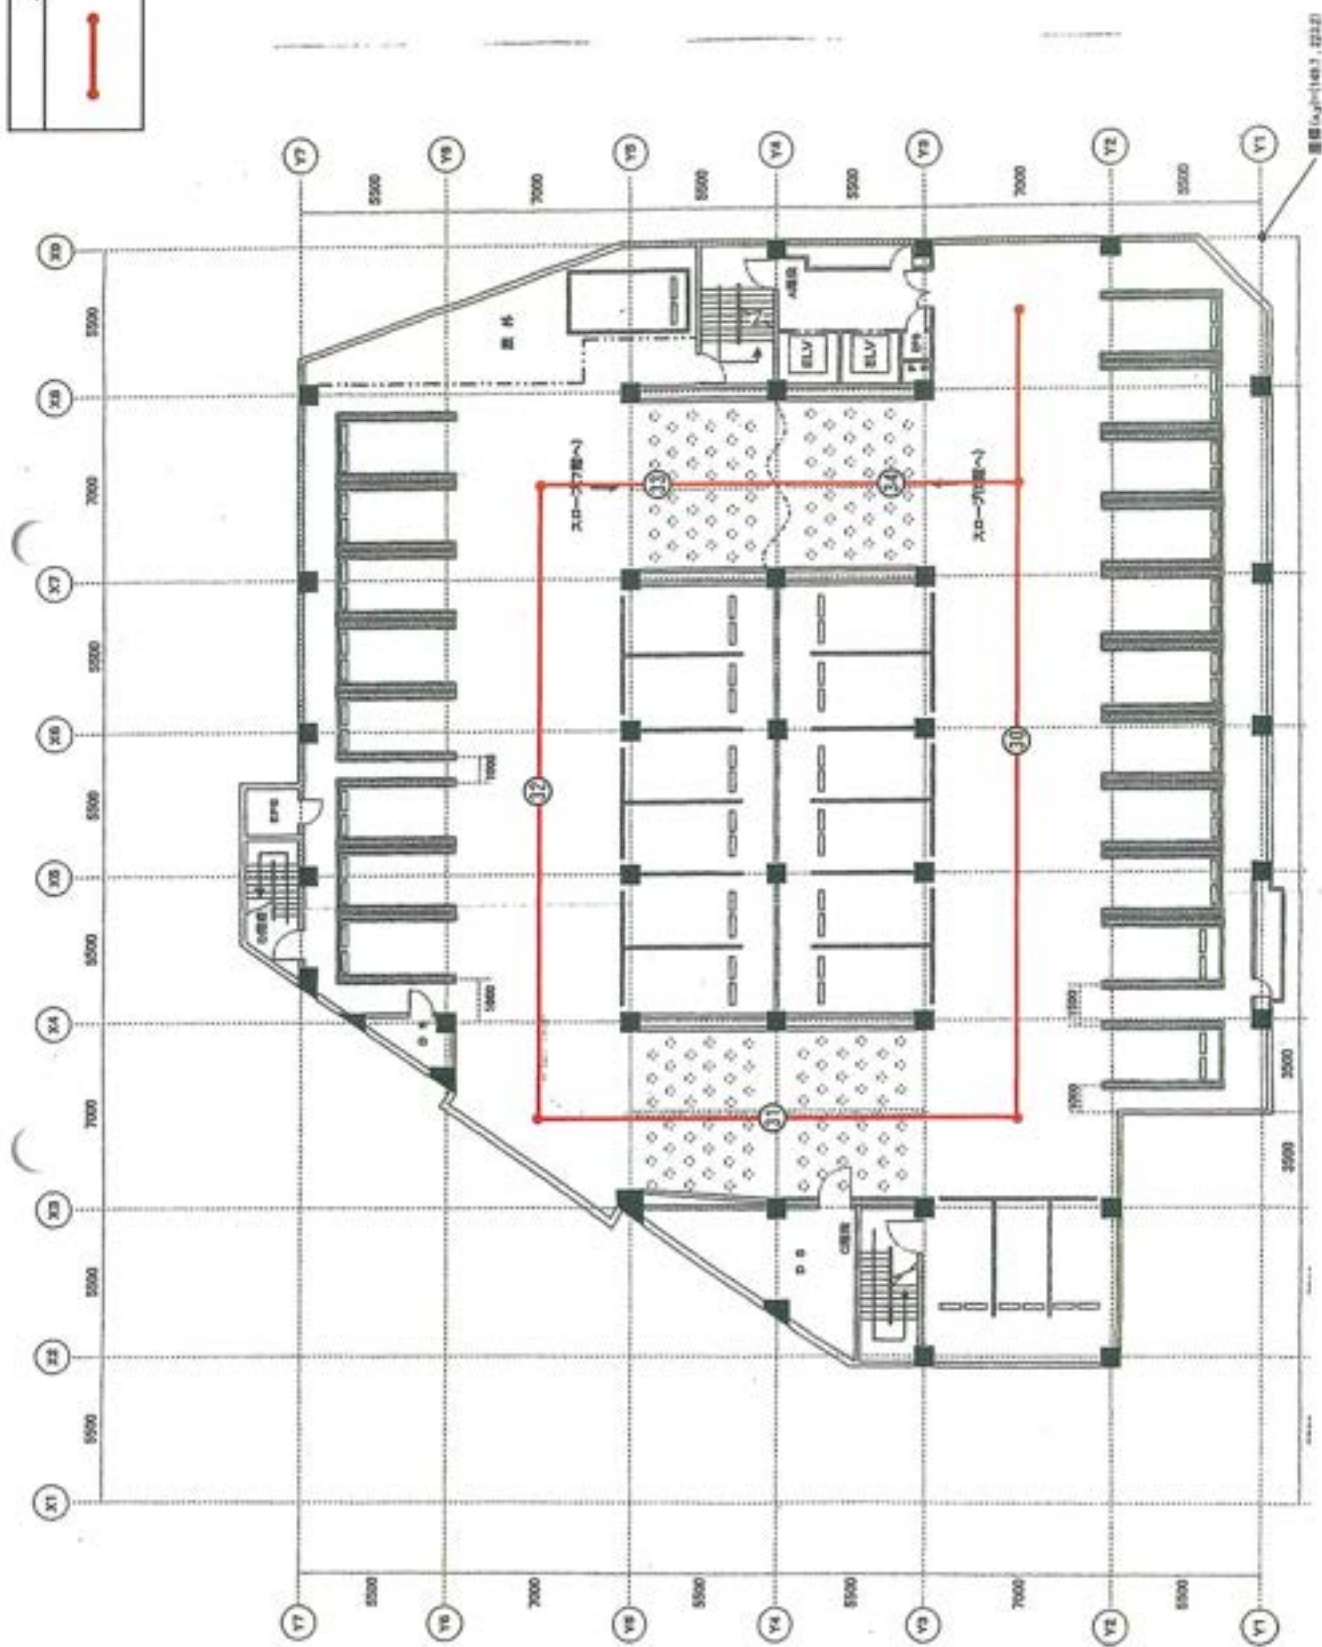


図 6-8 駐車場 No. 2 6 階平面図  
 S=1:200  
 (A4)



凡 例
●—● 車両走行ルート

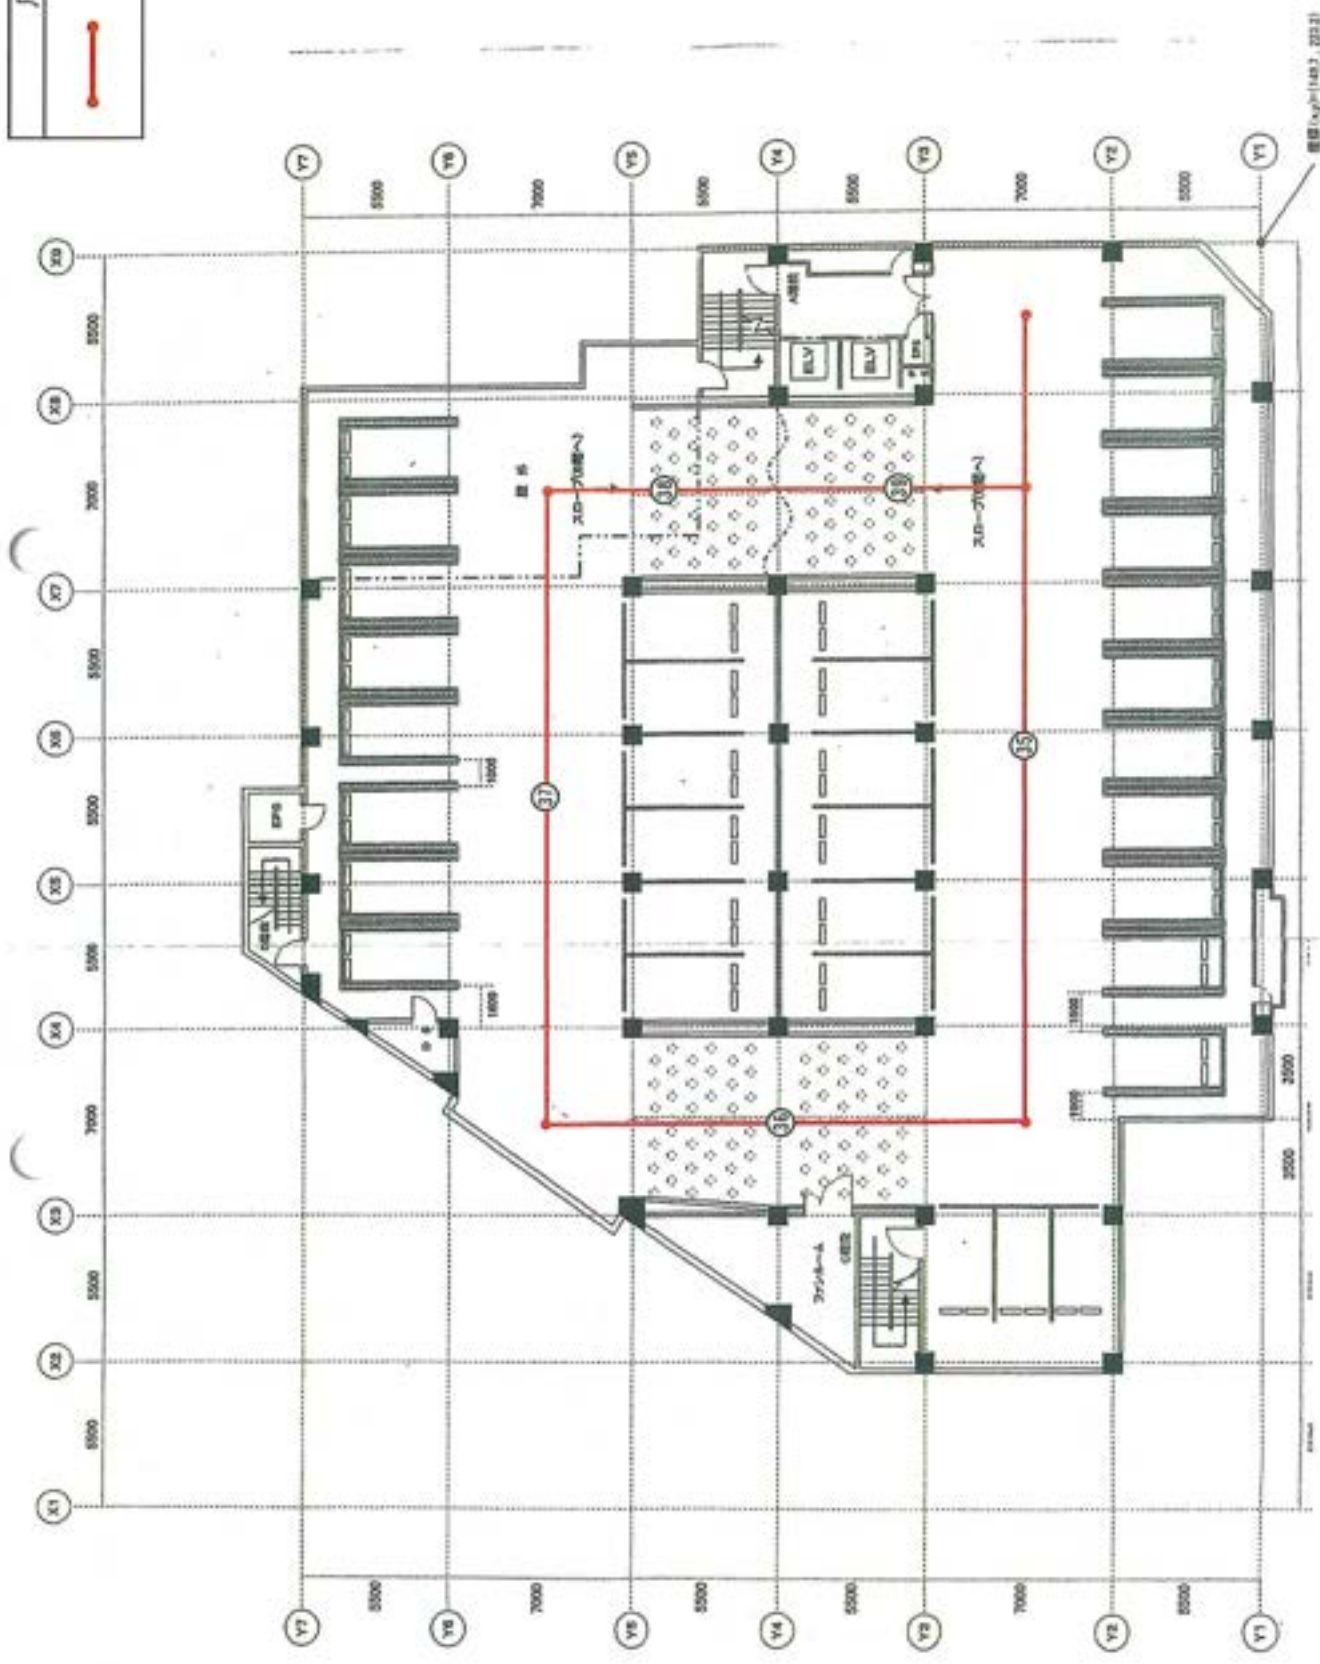


図 6-9 駐車場 No.2 7 階平面図  
S=1:280  
(A4)

凡例
 車両走行ルート


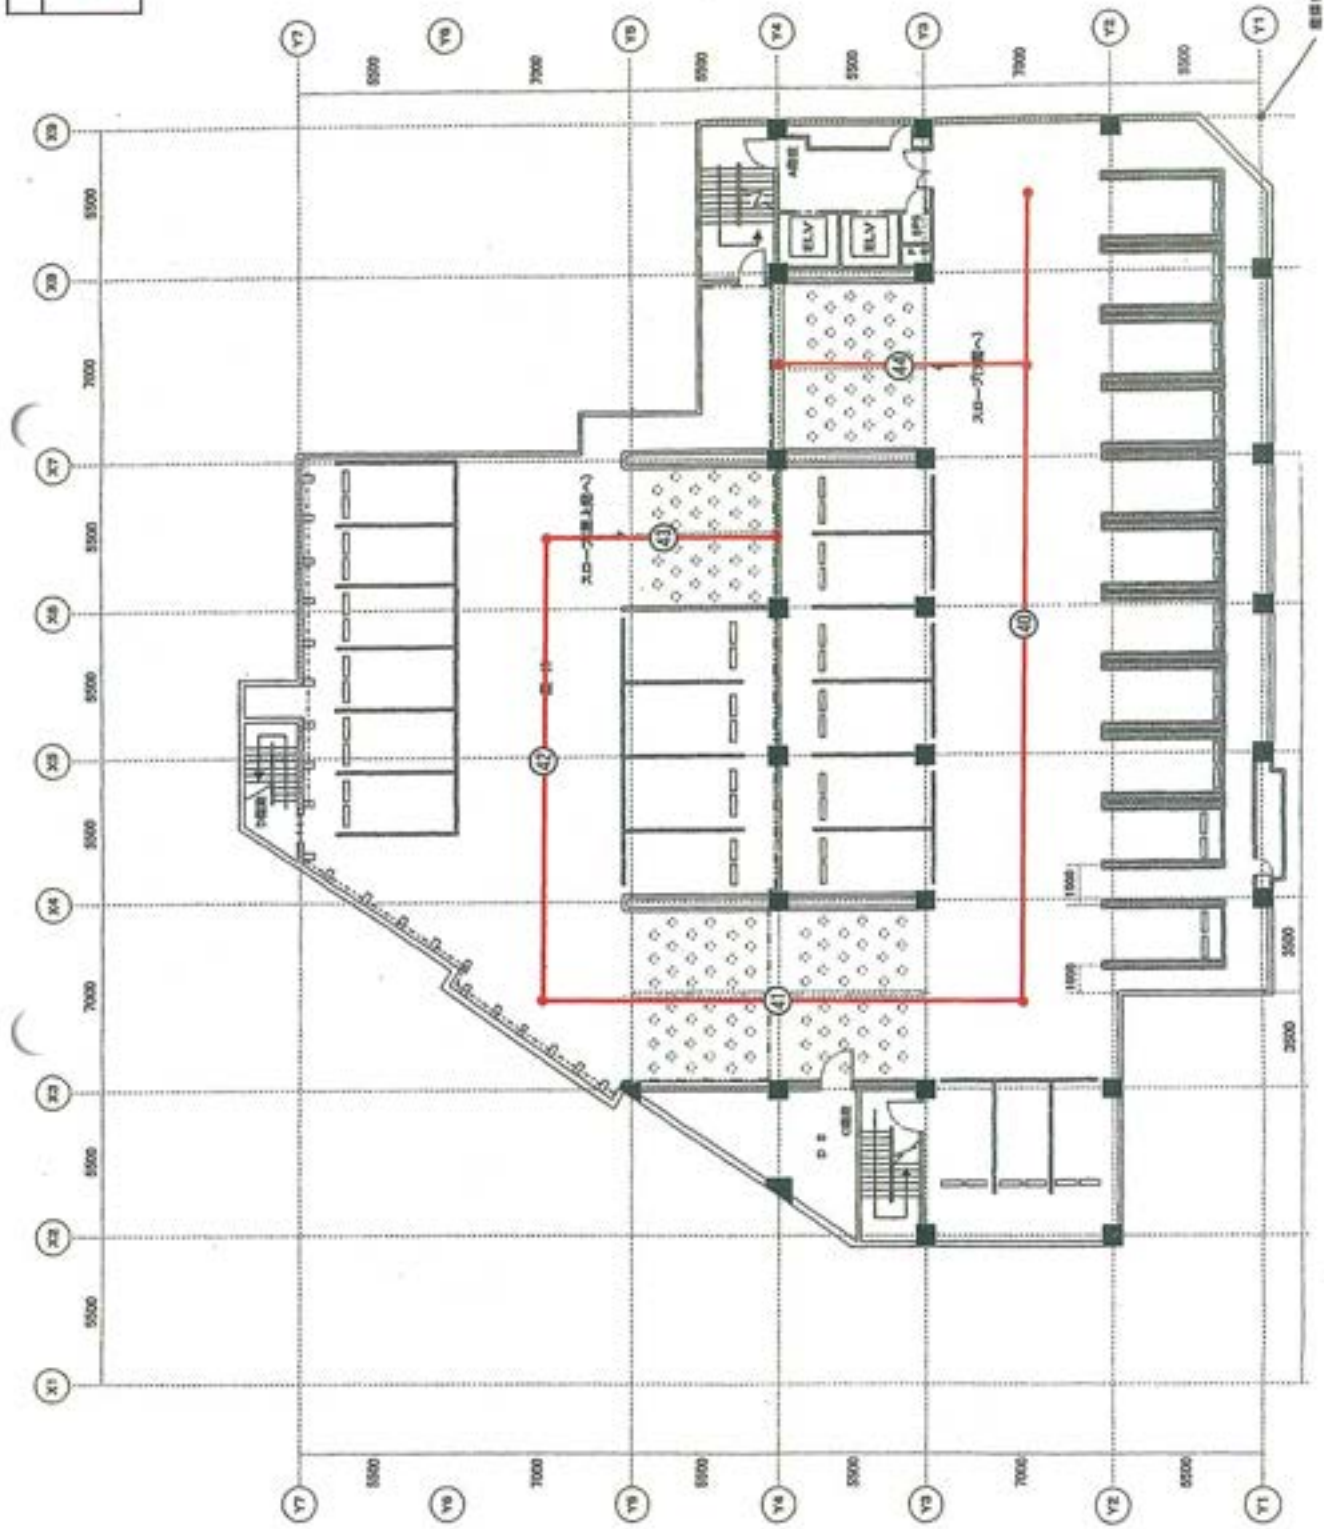


図 6-10 駐車場 No. 2 8 階平面図  
S=1:280  
(A4)



凡 例
●—● 車両走行ルート

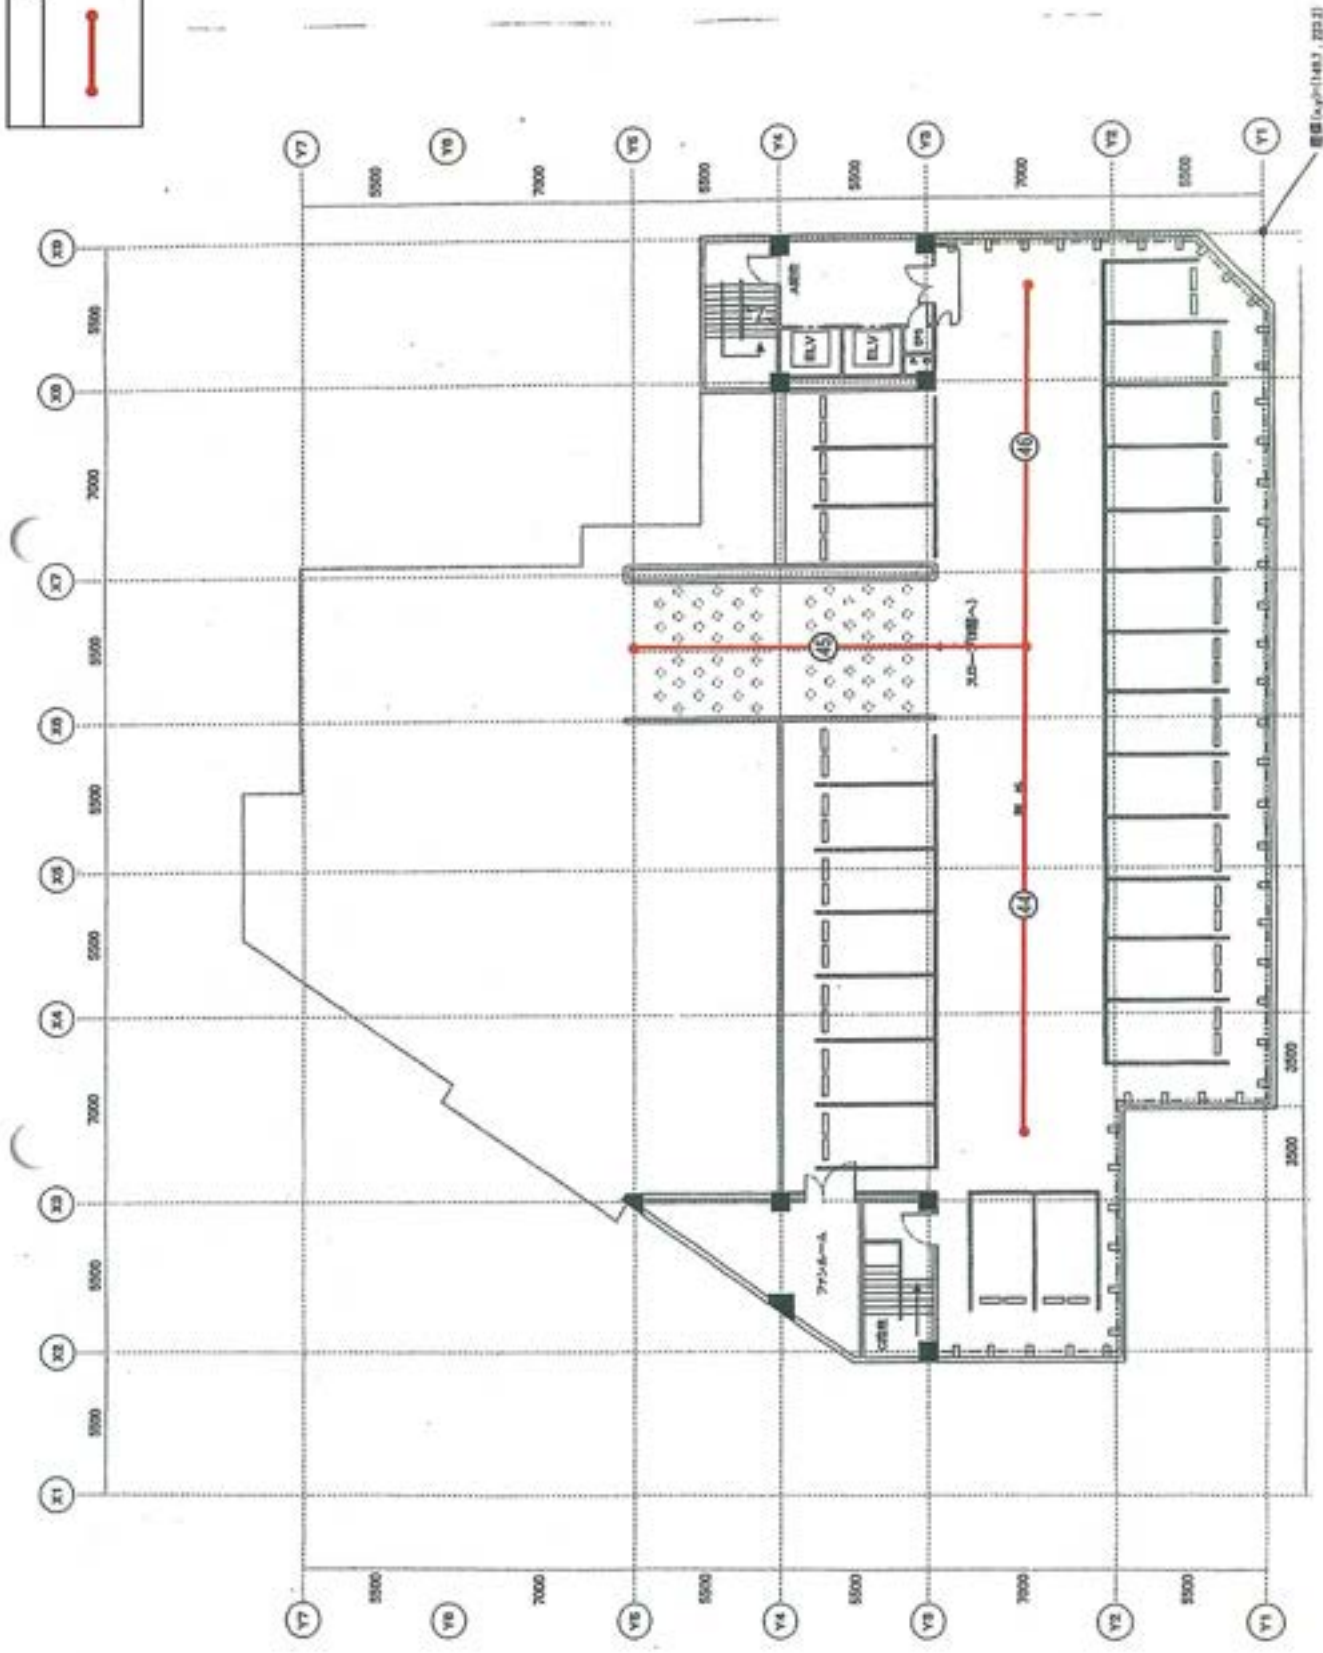

※塔屋の図面は車路がないため設計省略

図 6-11 駐車場 No. 2 屋上平面図  
S=1:250  
(A4)